



TIGER TEES

HOLE	PAR	LENGTH	HOLE	PAR	LENGTH
1	4	413	10	4	400
2	4	435	11	3	244
3	4	439	12	4	466
4	4	382	13	3	192
5	3	139	14	5	581
6	5	513	15	4	302
7	4	467	16	4	373
8	5	556	17	4	458
9	3	239	18	5	712
		36	3,623		
		TOTAL	72	7,350 Yards	

BLACK TEES

HOLE	PAR	LENGTH	HOLE	PAR	LENGTH
1	4	413	10	4	400
2	4	435	11	3	244
3	4	387	12	4	466
4	4	314	13	3	192
5	3	139	14	5	581
6	5	513	15	4	302
7	4	467	16	4	373
8	5	556	17	4	458
9	3	239	18	5	647
		36	3,461		
		TOTAL	72	7,124 Yards	

- NOTES & REFERENCES**
- GENERAL NOTES -**
1. ALL DIMENSIONS ARE IN MILLIMETERS
 2. DIMENSIONS ARE TO BE READ AND NOT TO BE SCALED
 3. THE CONTRACTOR SHALL VERIFY ALL DIMENSIONS ON SITE AND REFER THE FOLLOWING STRUCTURES AND OTHER CONSULTANT'S DRAWINGS BEFORE COMMENCING ANY WORK OR PERFORMANCE ANY SHOP DRAWING AND IN CASE ANY DISCREPANCY IS NOTICED THE SAME SHALL BE BROUGHT TO THE NOTICE OF THE ARCHITECT AND SHALL BE CLARIFIED BEFORE EXECUTION OF WORK
 4. REFER THIS DRAWING ALONG WITH THE OTHER RELEVANT ARCHITECTURAL, STRUCTURAL AND THE OTHER SERVICES DRAWINGS BEFORE THE EXECUTION OF WORK RELATED TO THE DRAWING AT SITE
 5. IN CASE OF ANY DISCREPANCY THE MATTER SHOULD BE BROUGHT TO THE NOTICE OF THE ARCHITECT IMMEDIATELY PRIOR TO EXECUTION

REV.	DATE	REVISIONS	DRAWN	CHKD	APPR.

PROJECT TITLE
DDA GOLF COURSE, DWARKA SECTOR-24

GOLF COURSE SECTOR 24, DWARKA


DRAWING STAGE
WORKING DRAWINGS

DRAWING TITLE
MASTER PLAN - LOP DWARKA GOLF COURSE

SCALE	DATE	DRG. NO.

DRG. NO.	DATE	DRG. NO.	DATE

OFFICE OF THE SENIOR ARCHITECT (SPORTS)
SPORTS UNIT, HUDA, GHA,
8th FLOOR, VEERAS MIKAP, TTD, NEW DELHI

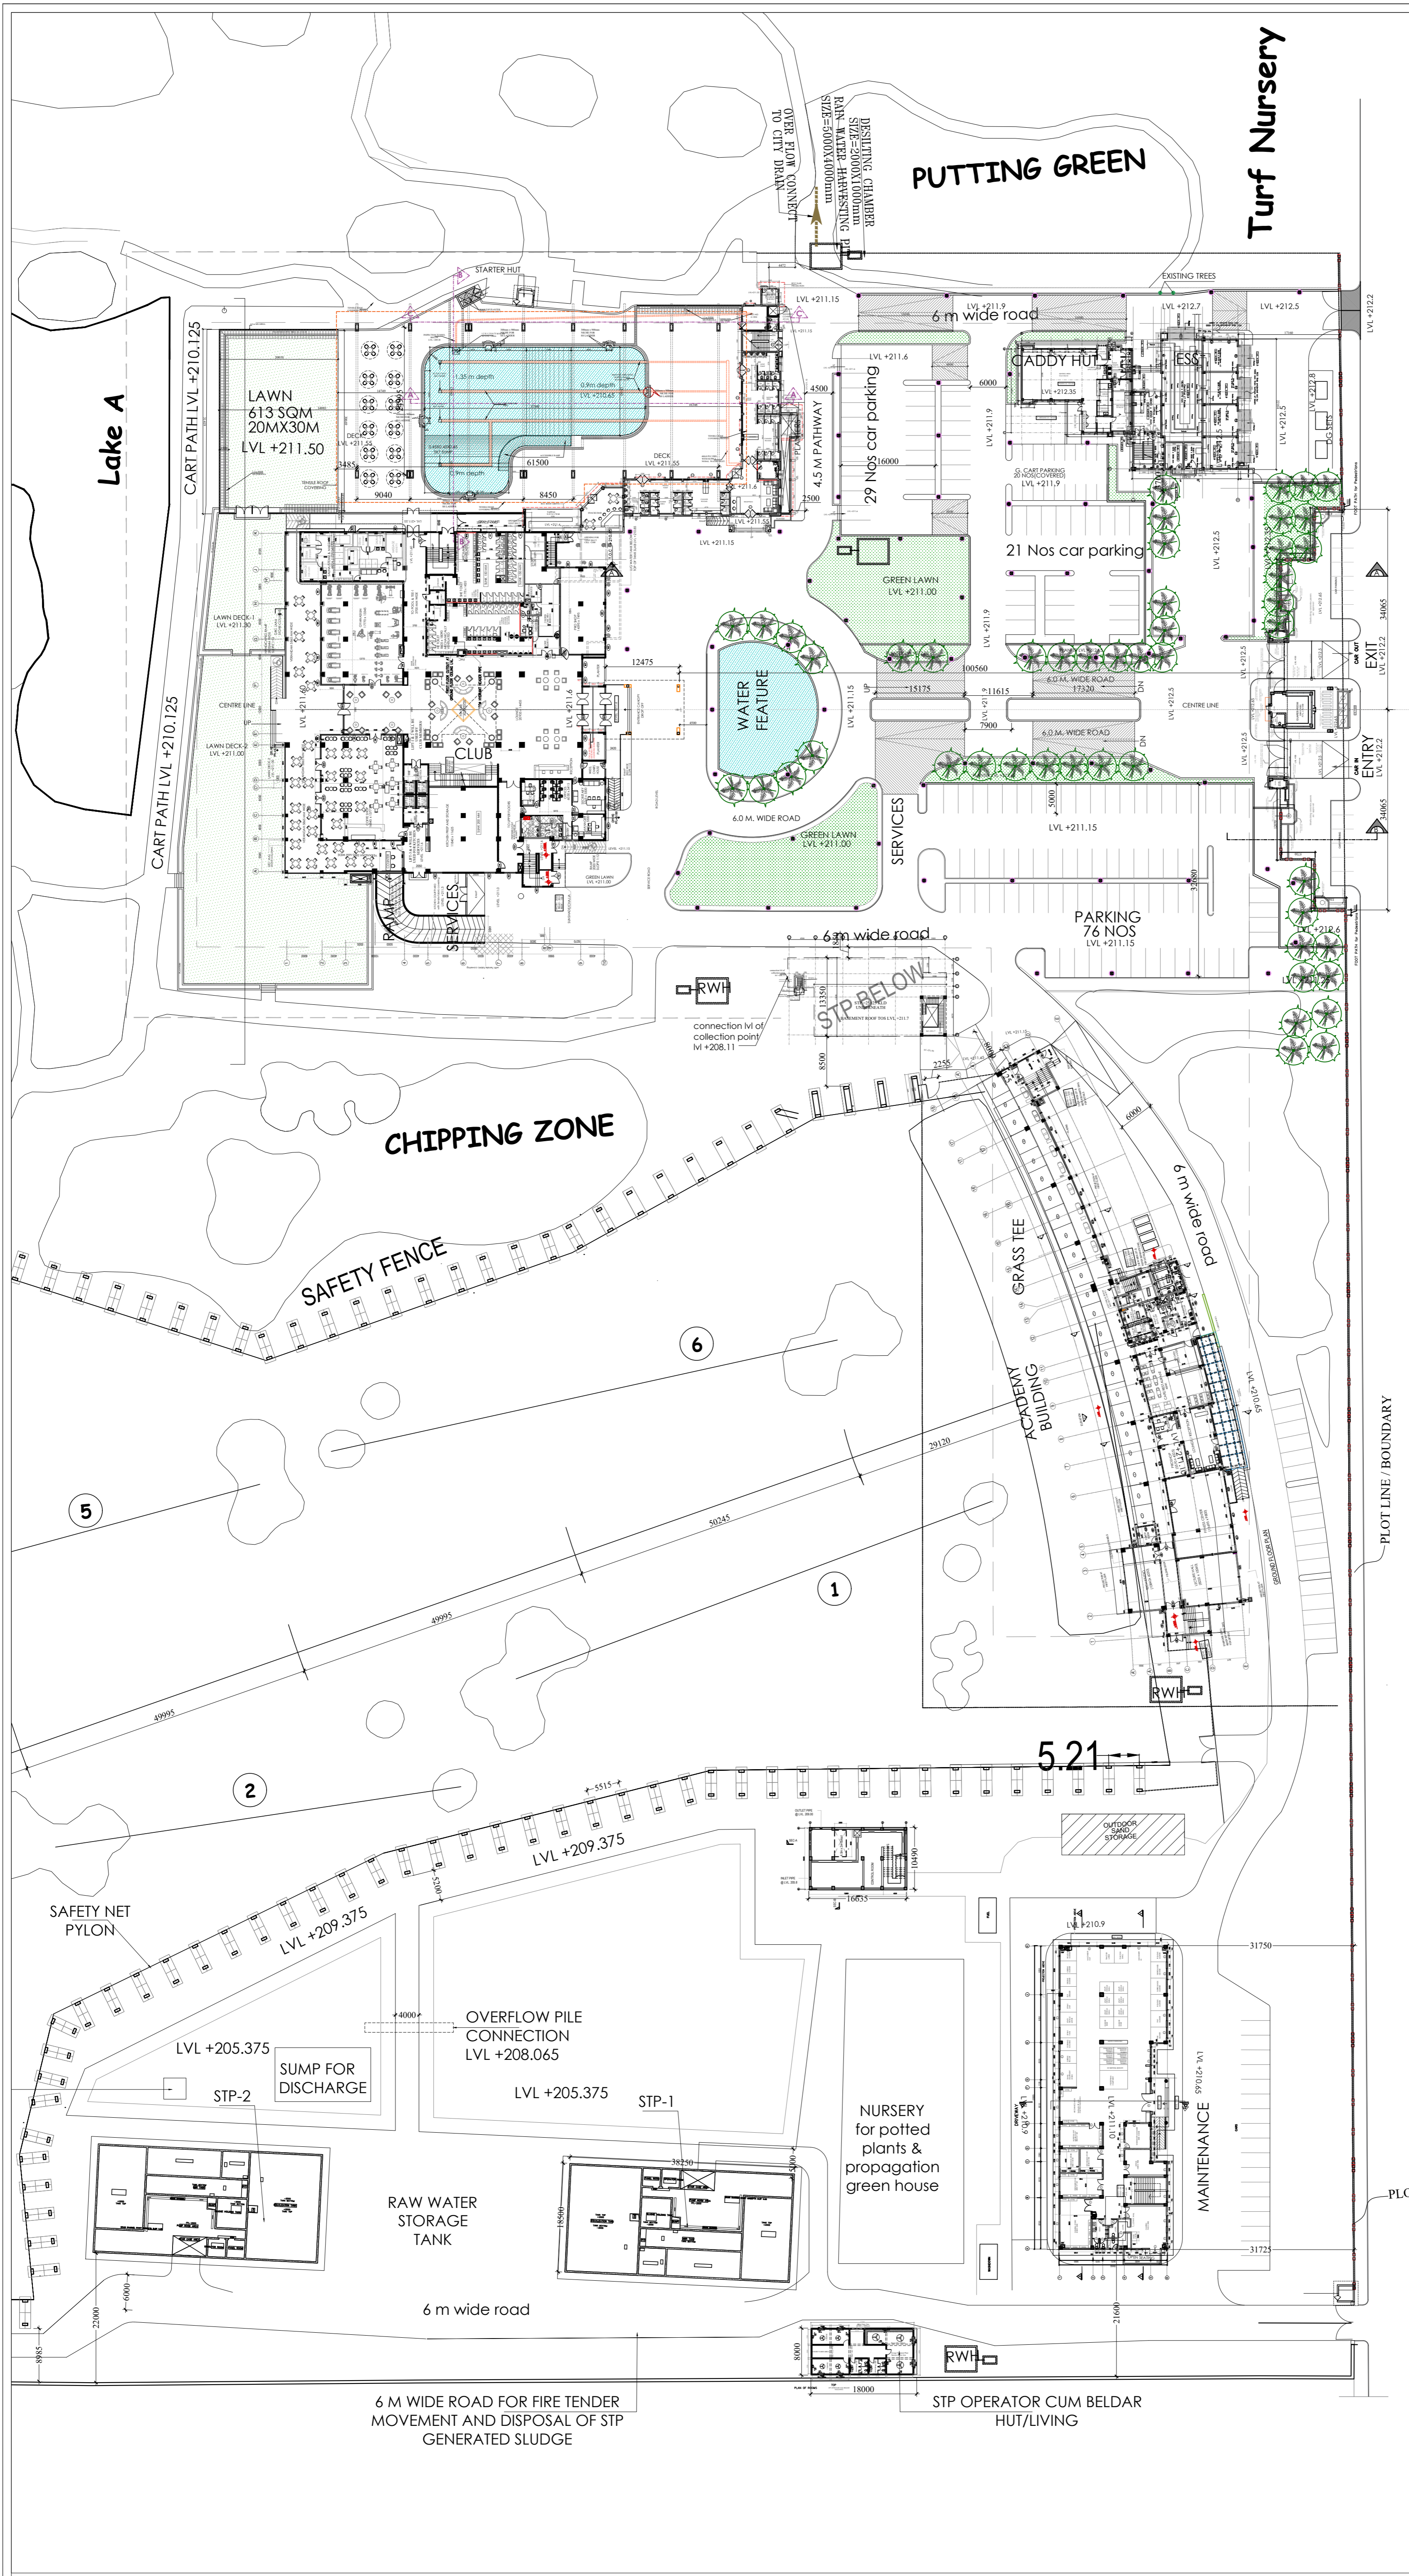

NORTH



NOTES & REFERENCES

GENERAL NOTES -

1. ALL DIMENSIONS ARE IN MILLIMETERS
2. DIMENSIONS ARE TO BE READ AND NOT TO BE SCALED
3. THE CONTRACTORS MUST VERIFY ALL DIMENSIONS ON SITE AND REFER THE RELEVANT STRUCTURAL AND OTHER CONSULTANT'S DRAWINGS BEFORE COMMENCING ANY WORK OR PREPARING ANY SHOP DRAWING. AND IN CASE ANY DISCREPANCY IS NOTICED, THE SAME SHALL BE BROUGHT TO THE NOTICE OF THE ARCHITECT AND SHALL BE CLARIFIED BEFORE EXECUTION OF WORK.
4. REFER THIS DRAWING ALONG WITH THE OTHER RELEVANT ARCHITECTURAL, STRUCTURAL AND THE OTHER SERVICES DRAWINGS BEFORE THE EXECUTION OF WORK RELATED TO THIS DRAWING AT SITE.
5. IN CASE OF ANY DISCREPANCIES THE MATTER SHOULD BE BROUGHT TO THE NOTICE OF THE ARCHITECT IMMEDIATELY PRIOR TO EXECUTION.

REV.	DATE	REVISIONS	DRAWN	CHKD	APPD.

PROJECT TITLE

DDA GOLF COURSE, DWARKA SECTOR-24

DRAWING TITLE

LAYOUT PLAN OF CLUB HOUSE COMPLEX GOLF COURSE PART LAYOUT PLAN

SCALE -	DATE:	DRG. NO.
---------	-------	----------

ARCH. ASSTY	ASST. DIR. (ARCH)	DEPUTY DIRECTOR (ARCH)
-------------	-------------------	------------------------

SR. ARCHITECT SR. ARCHITECT ASST. CH. ARCHITECT CH. ARCHITECT
 OFFICE OF THE SENIOR ARCHITECT (SPORTS)
 SPORTS UNIT, HUPW, DDA,
 8th FLOOR, VIKAS MINAR, ITO, NEW DELHI