



# ROAD 45 M WIDE

281.85M.

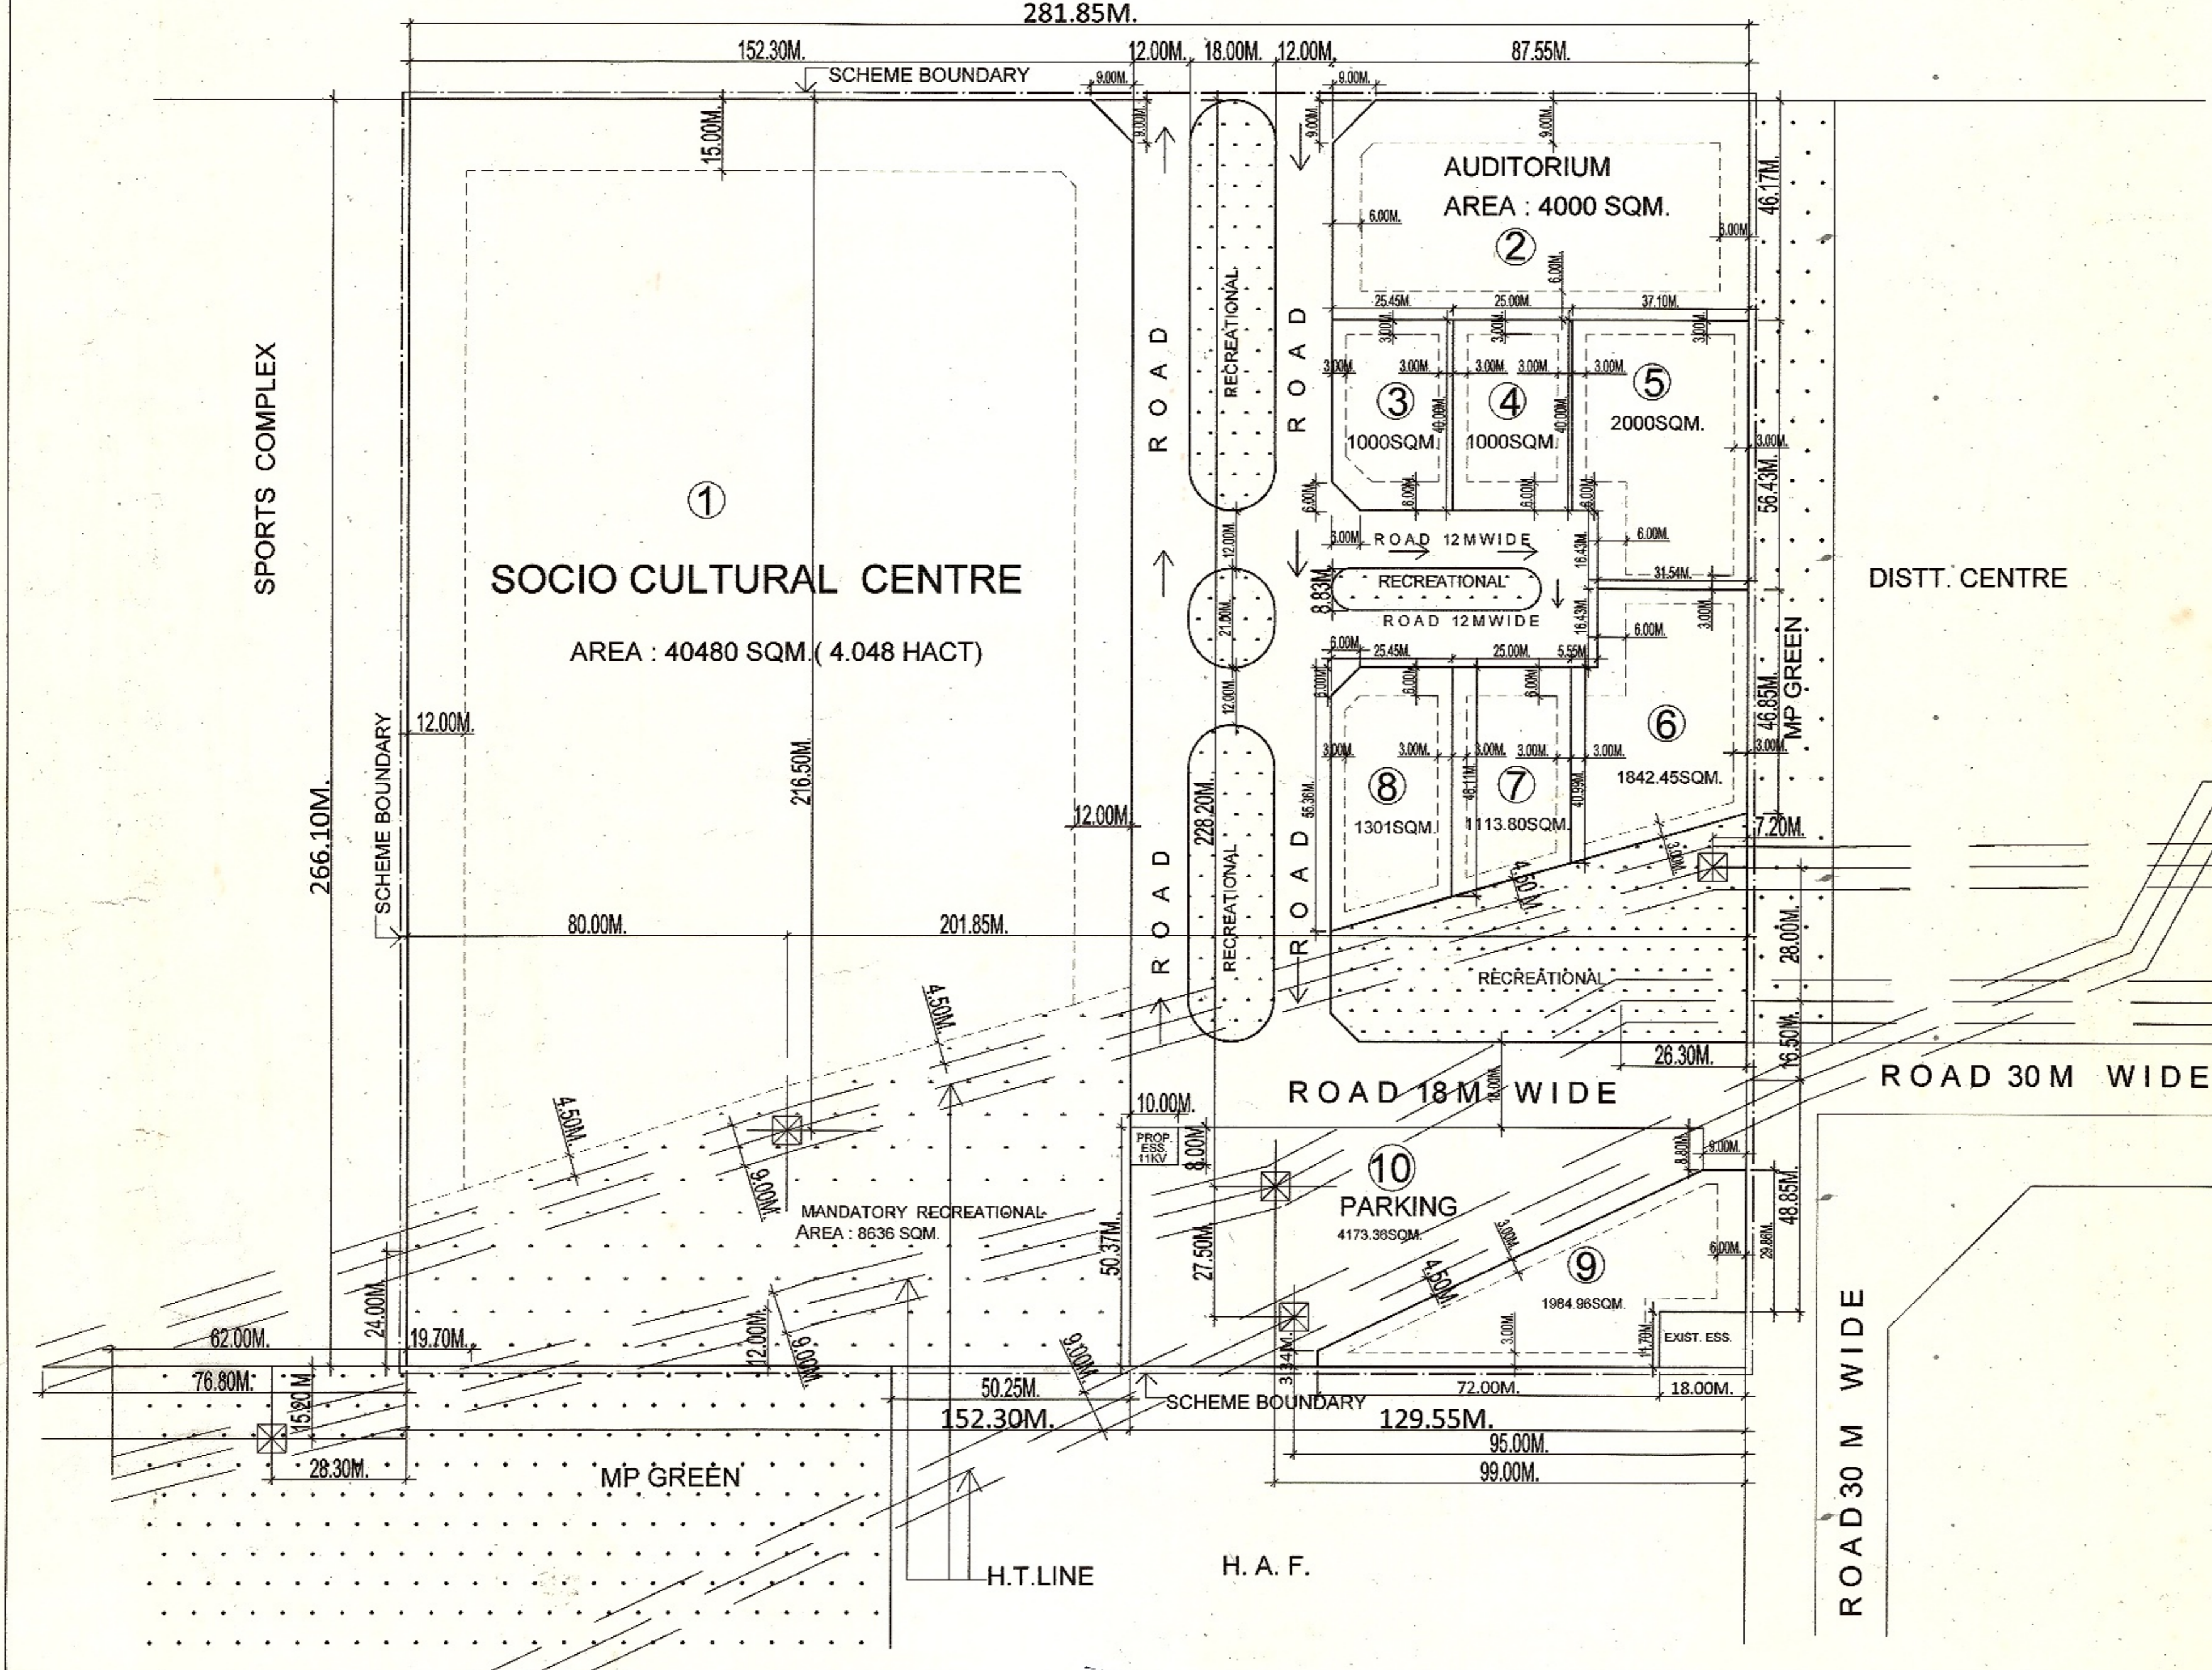

## D. D. A.

### DWARKA PROJECT

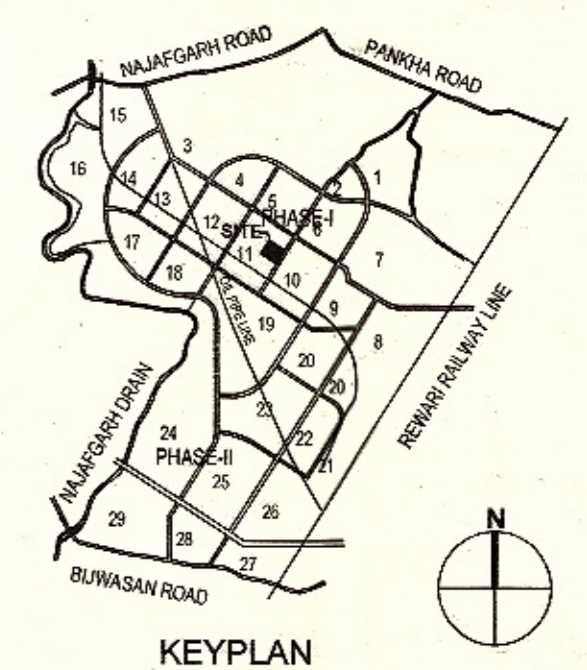

TOTAL SCHEME AREA = 7.50 HAC.  
(75000 SQM.)

SL. NO.	USES	AREA IN SQM.
1	PLOTS - 1 TO 9	54722.21
2	PARKING-(PLOT NO.10)	4173.36
3	RECREATIONAL	6391.18
4	ESS PROPOSED	80.00
5	EXIST. ESS	210.00
6	CIRCULATION	9423.25
	TOTAL	75000

FILE NO. F.1(348) 97/ DWK.

- NOTES:-**
- LAYOUT PLAN APPROVED BY SC. COMMITTEE VIDE ITEM NO.92/97/191 DATED 18-11-97. IN
  - THE MODIFIED LAYOUT PLAN APPROVED BY 278th SCREENING COMMITTEE ON 08.05.2009 VIDE ITEM NO. 77:2009.
  - MODIFIED BASED ON DETAILS OF H.T. LINES GIVEN BY EE,SWD-9 VIDE LETTER NO.F.4(37)AE(P)SWD-9/DDA /29 DT. 14-01-2010 & EE(E) / ED-5/DDA/ W-421/1856 DT. 23-12-2009.
  - THE DEVELOPMENT CONTROL NORMS WILL BE AS PER MASTER PLAN FOR DELHI.
  - THE MODIFIED LAYOUT PLAN APPROVED BY 289th SCREENING COMMITTEE ON 25.02.2010 VIDE ITEM NO. 13:2010.

### MODIFIED LAYOUT PLAN- SOCIO CULTURAL CENTRE SECTOR- 11 DWARKA

SCALE : 1: 1000 DRG. NO.DWK/SEC.-11/SCC/MOD/FEB.-10 / 70

PLG. ASSTT. DATE 2-02-2010

ASSTT. DIR. (PLG.) JT. DIRECTOR (PLG.) DIRECTOR (PLG.)

DELHI DEVELOPMENT AUTHORITY