


31 N-20

I.D. D.A.

PLANNING CELL

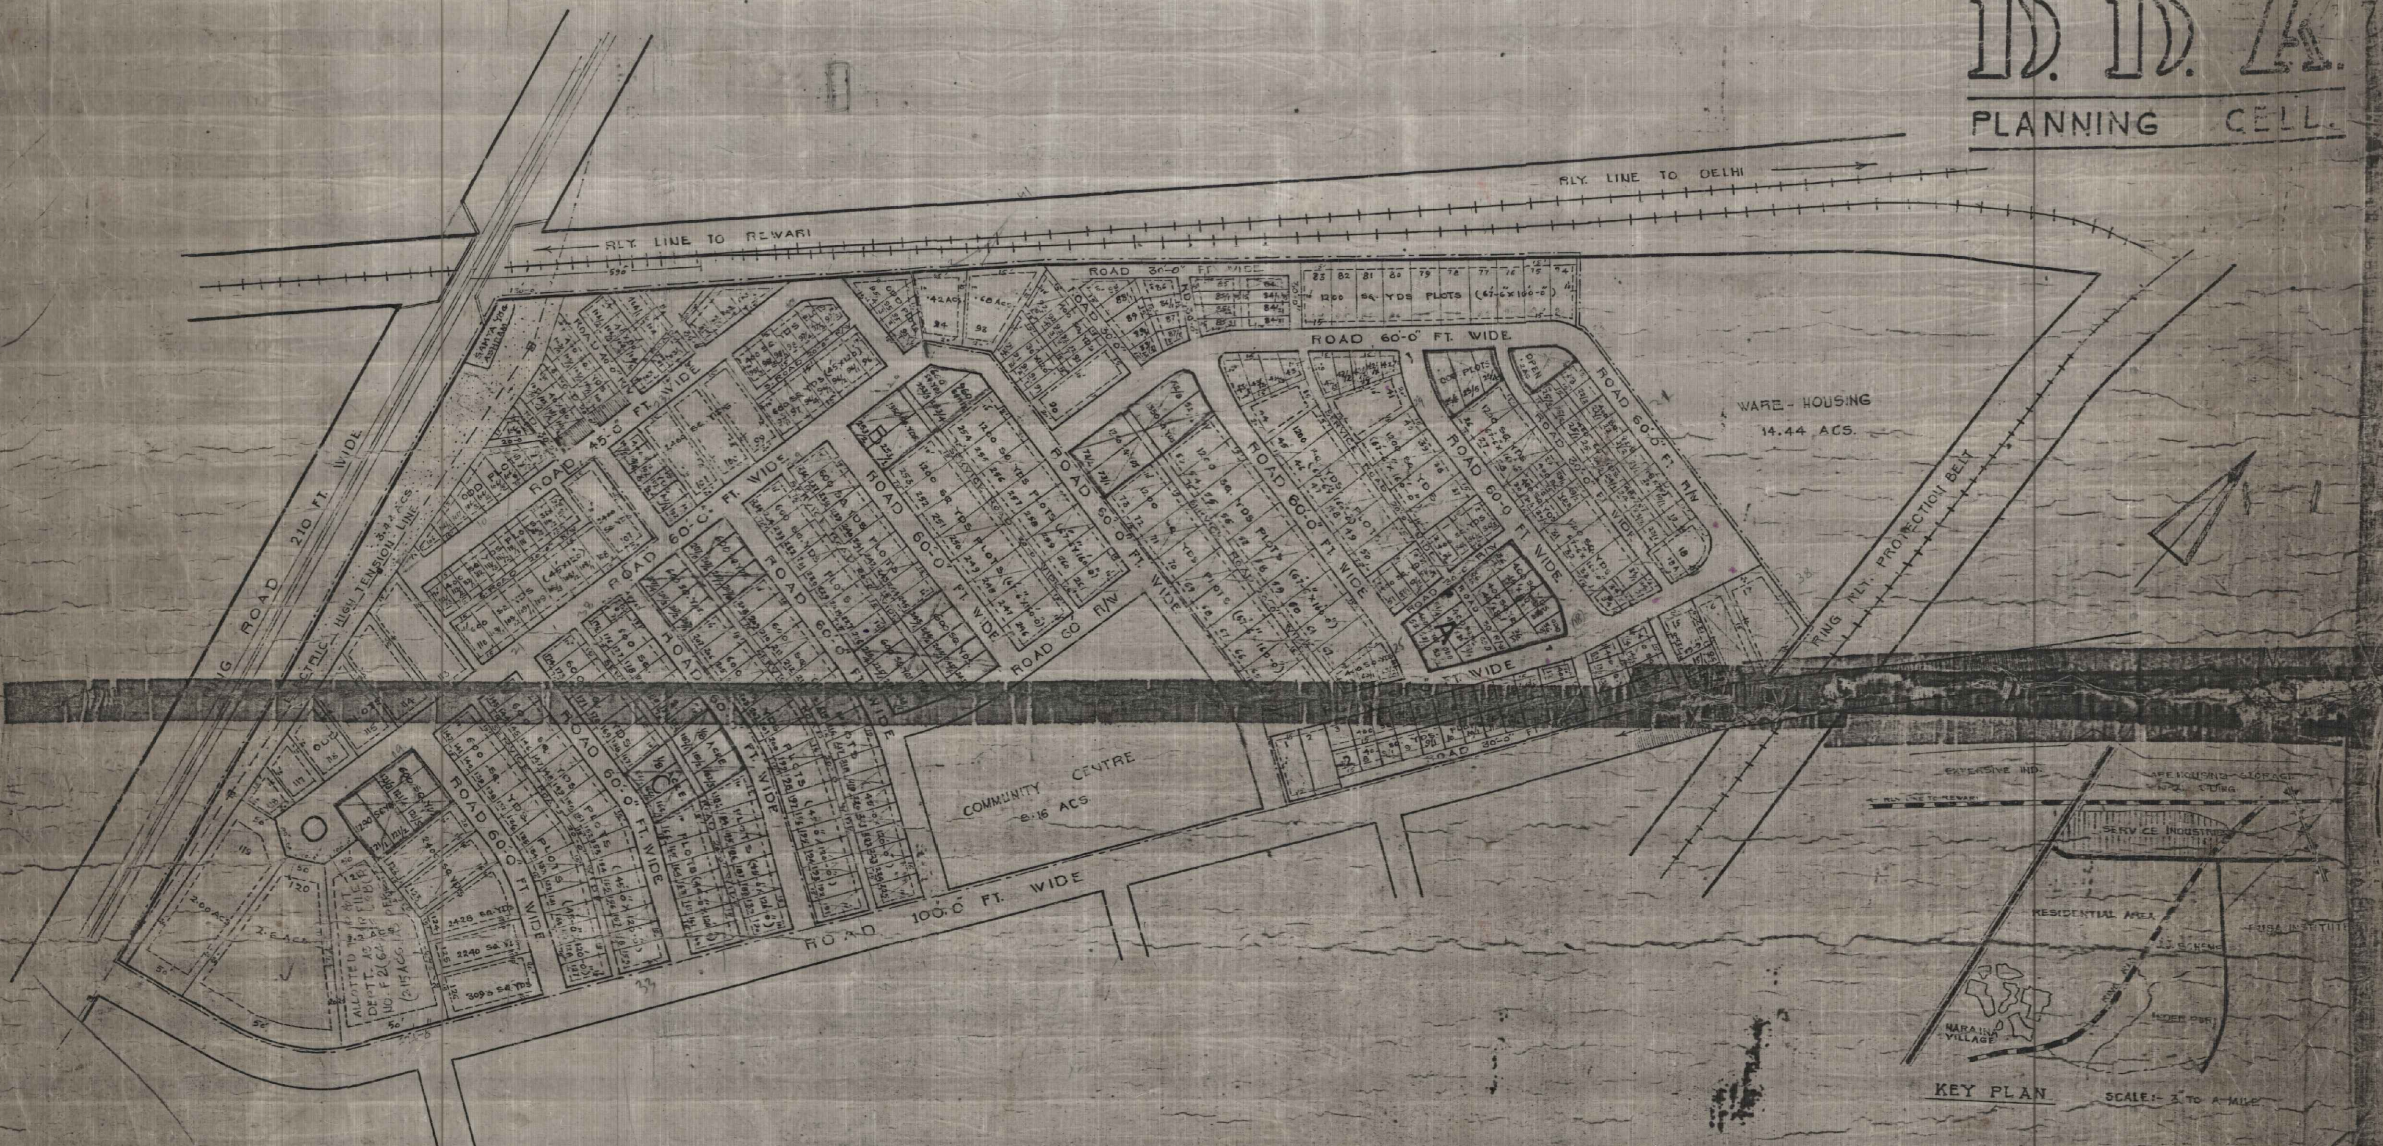

NOTES:-

PLOT NO 42-A HAS BEEN SUB-DIVIDED INTO TWO PLOTS
 42 & 42/A AS PER ORDER IN FILE F6A(103)57-LSA(U).
 MODIFIED AS PER LT. GOVERNOR ORDER DATED 16-6-72
 FILE NO F14(59)61 WD
 SUB-DIVISION OF PLOT NO 15 IN BLOCK A HAS BEEN
 DONE AS FILE NO F12(III) 67/L&B(U). A SKETCH IS GIVEN
 BY A.E. WITH DEMARCATION REPORT AT PAGE-37 IN
 THE FILE.

R.C. Jain
 A.A.P. 10/1/72

AREA STATEMENT	
TOTAL AREA OF THE SCHEME	= 114.56 ACS = 100%
AREA UNDER PLOTS	= 76.25 = 66.50%
AREA UNDER ROADS	= 25.93 = 22.60%
AREA FOR OTHER FACILITIES	= 12.32 = 10.90%
TOTAL AREA	= 114.56 ACS.

STATEMENT OF PLOTS	
2.00 ACRES PLOTS	= 3 PLOTS
2400 SQ. YDS. PLOTS	= 18
1200 SQ. YDS. PLOTS	= 78
600 SQ. YDS. PLOTS	= 164
400 SQ. YDS. PLOTS	= 179+2
LESS THAN 400 SQ. YDS. PLOTS	= 2
TOTAL NO. OF PLOTS	= 450+2 PLOTS.

NARAINA INDUSTRIAL AREA PHASE I.

LAY-OUT PLAN

SCALE = 1" = 200'	<i>P.C.J.</i> A.A.P. 10/1/72	DRG NO. DDA/1066
JR. D/MANUS CENTRE		DATE
CHECKED: <i>M. B. S.</i>	<i>M. B. S.</i> A.T.P.	DATE: 10.8.71

RECORDED ON 10.8.71 FROM DRG. NO. DDA/1066

RS 32.89