

D. D. A. <sup>1-30</sup> <sup>12</sup>

AREA PLANNING - III

AREA STATEMENT

DISCUSSION	REQUIREMENT			
	NO. OF PLOTS	AREA	SIZE OF PLOTS	TOTAL PLOTS
CAT 'A'	26	85.6 SQ. Yd. 71.57 SQ. M.	5.0 X 14.5 M	30
CAT 'B'	36	75.0 SQ. Yd. 71.57 SQ. M.	3.0 X 6.9 M	92
OTHERS	37	25 SQ. Yd.		
TOTAL	99			122

TOTAL SCHEME AREA = 5600.6 SQ. M. (APPR)  
6698.5 SQ. Yd.

NOTES:-


- PLAN SUBJECT TO CLEARANCE FROM LANDS DEPT. D.D.A. FOR LAND STATUS & DEVELOPMENT AREA ENGG. DEPT. D.D.A. FOR FEASIBILITY AND LEGAL DEPT. D.D.A.
- DRAWING HAS BEEN PREPARED ON THE BASIS OF SURVEY SUPPLIED BY J.DIR(S) DRG. NO. S/W/4-6/2000 DT. 23.10.2000
- ACTUAL SIZE OF THE PLOTS WILL BE DETERMINED AFTER FEASIBILITY AT SITE.
- SCHEME BOUNDARY — — — — —

SKETCH PLAN OF BLOCK  
8A W.E.A. KAROL BAGH

LAY OUT PLAN <sup>12-2</sup>

SCALE: 1:500	PLG/ASSTT	DATE 6.5.02
COMMR(PLG) ASSTT DIR.	J.DIR	DIR.
क्षेत्रीय दिल्ली	शोजना - विकास दिल्ली	प्रशासक

PLAN HAS BEEN APPROVED BY COMMR(PLG) ASSTT DIR.  
VIDE HIS ORDER DATED 6.5.2002 IN FILE  
B-2/C DT. 6.5.2002, F3(10)2002-MP AT PAGE  
6/N.

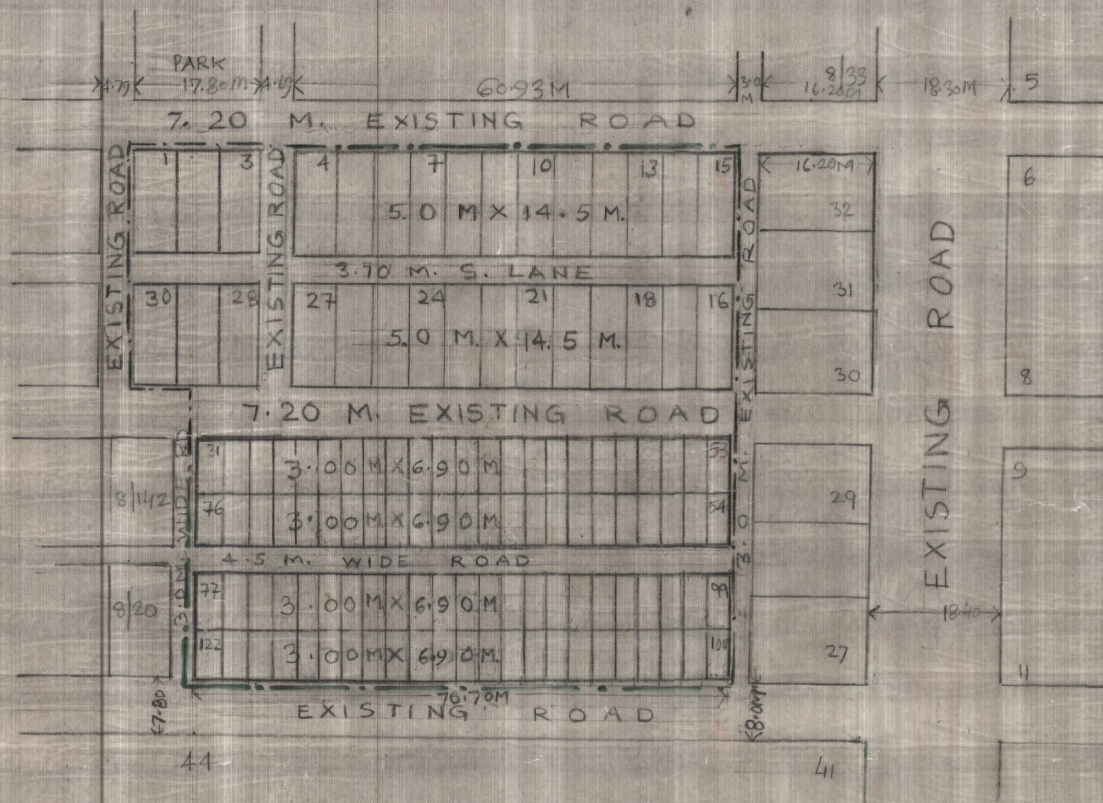

(111)