
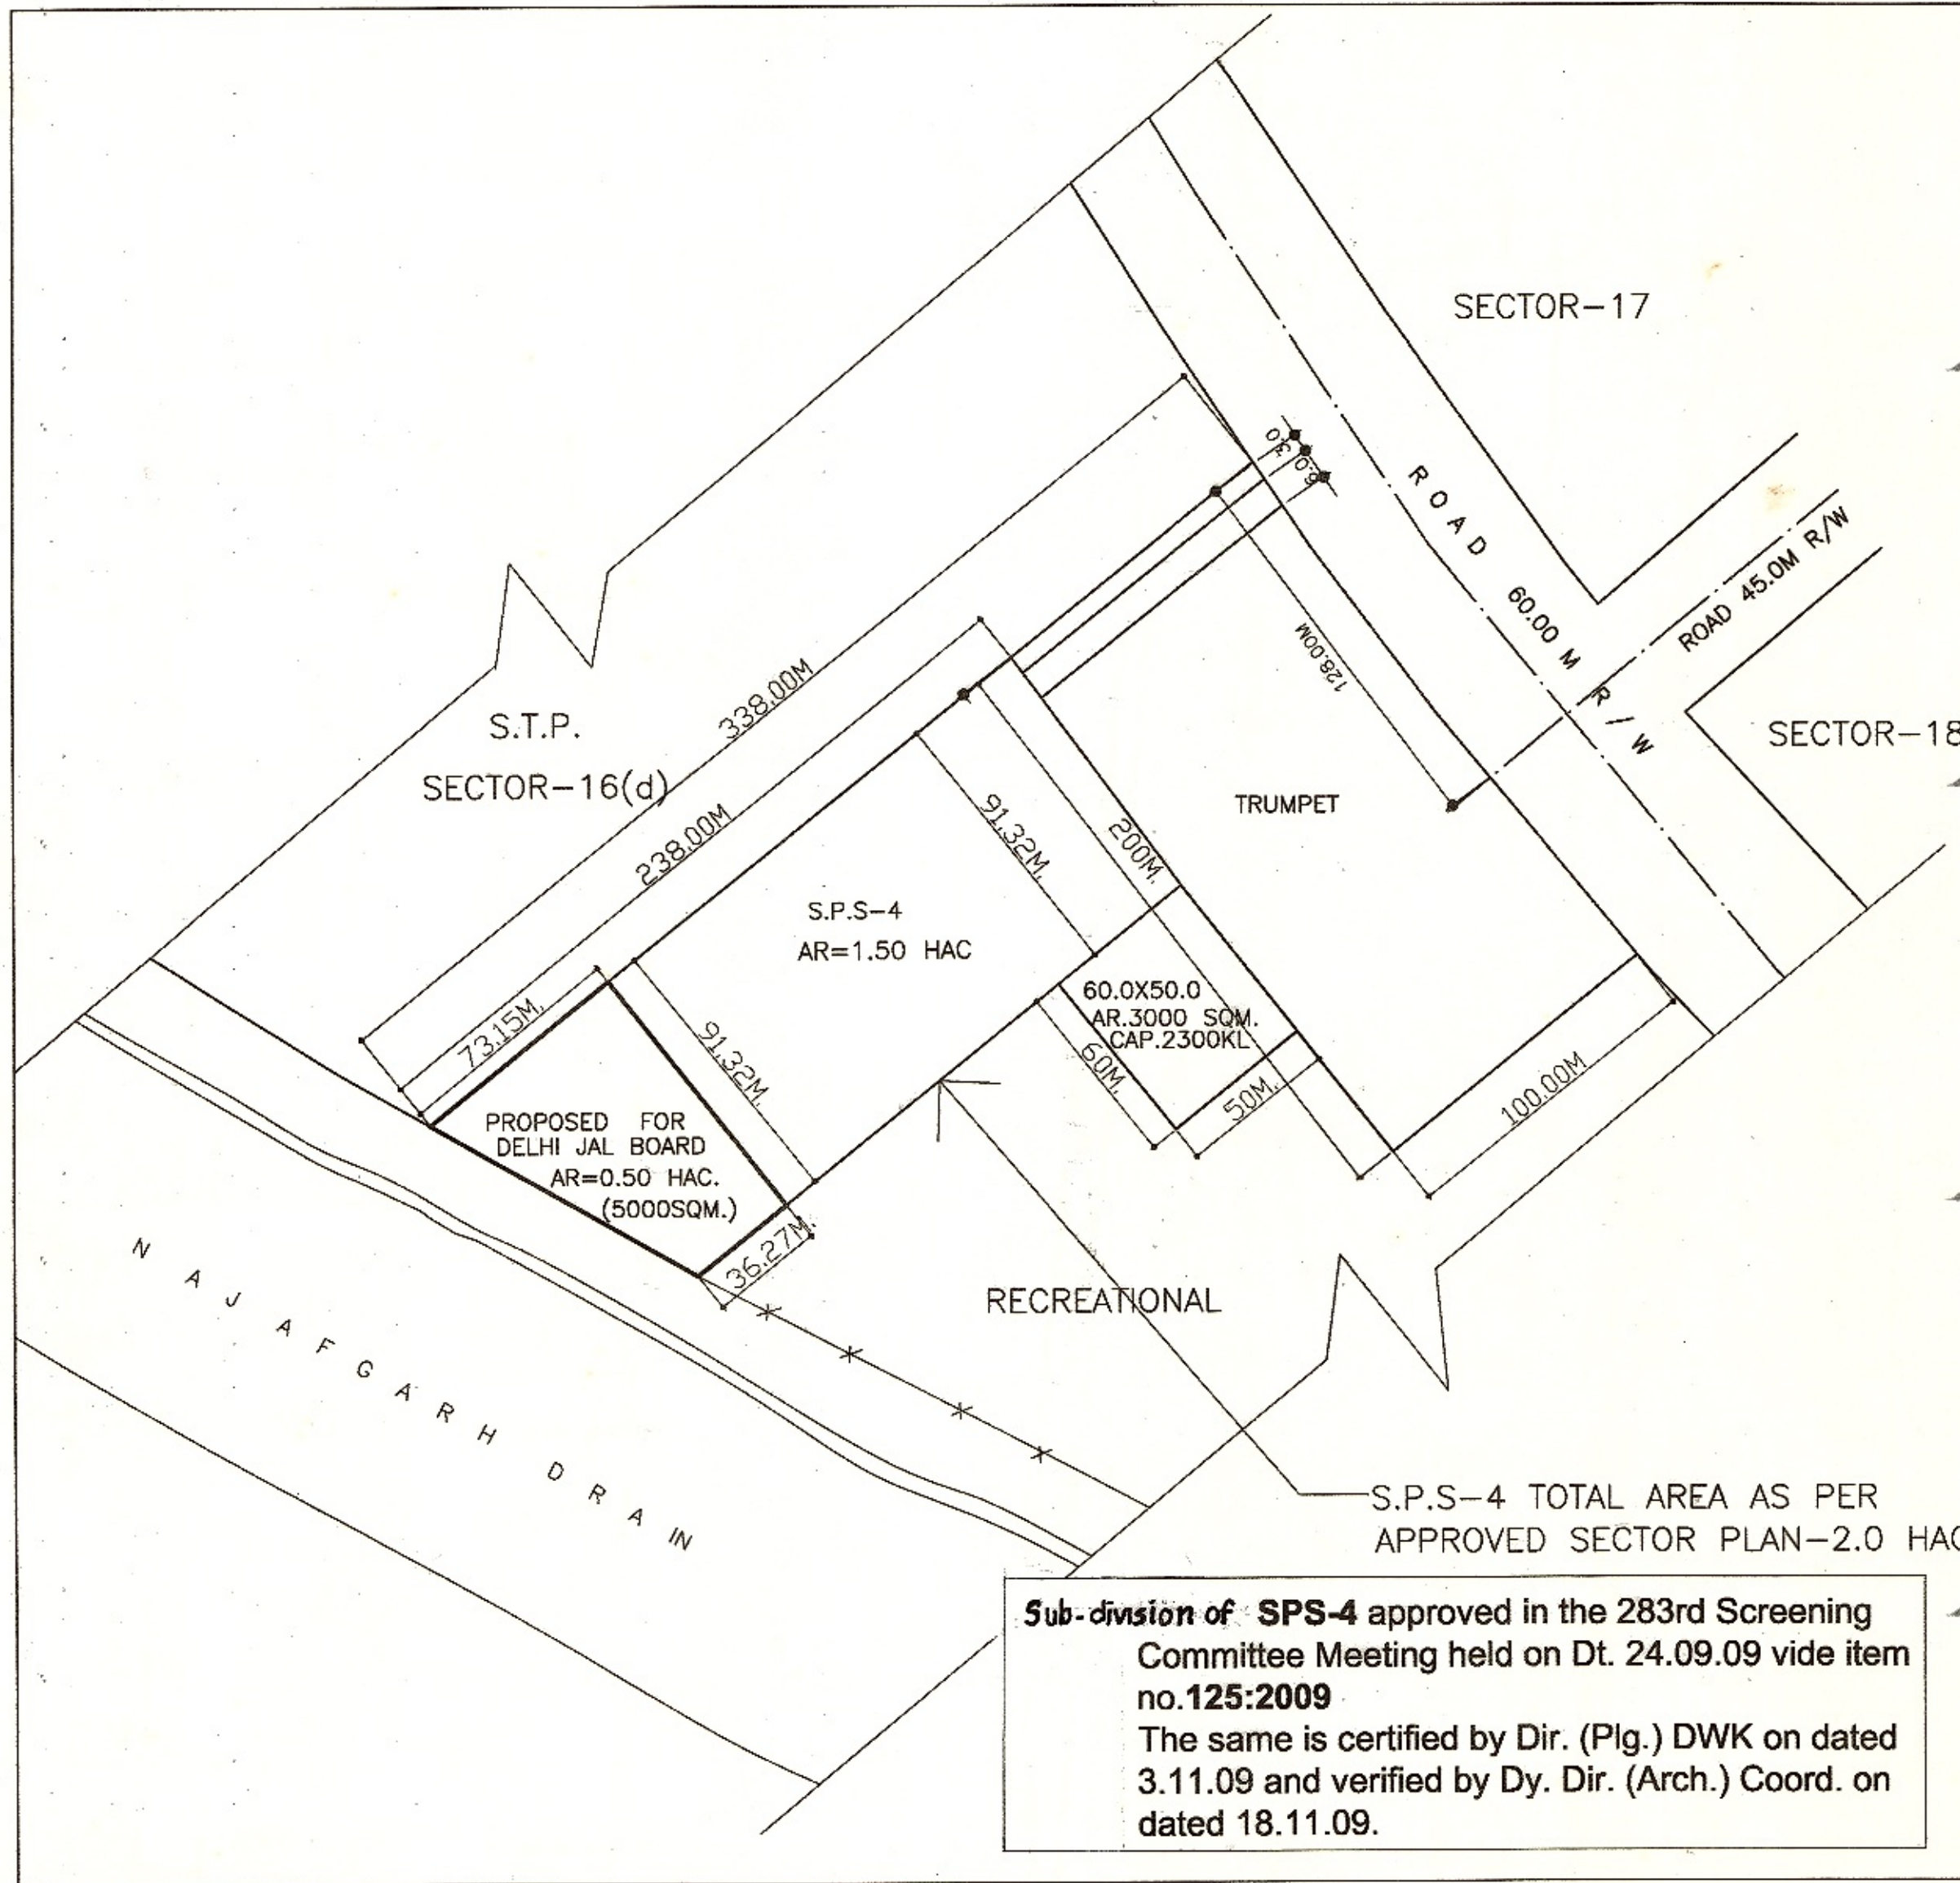


D. D. A.

DWARKA PROJECT

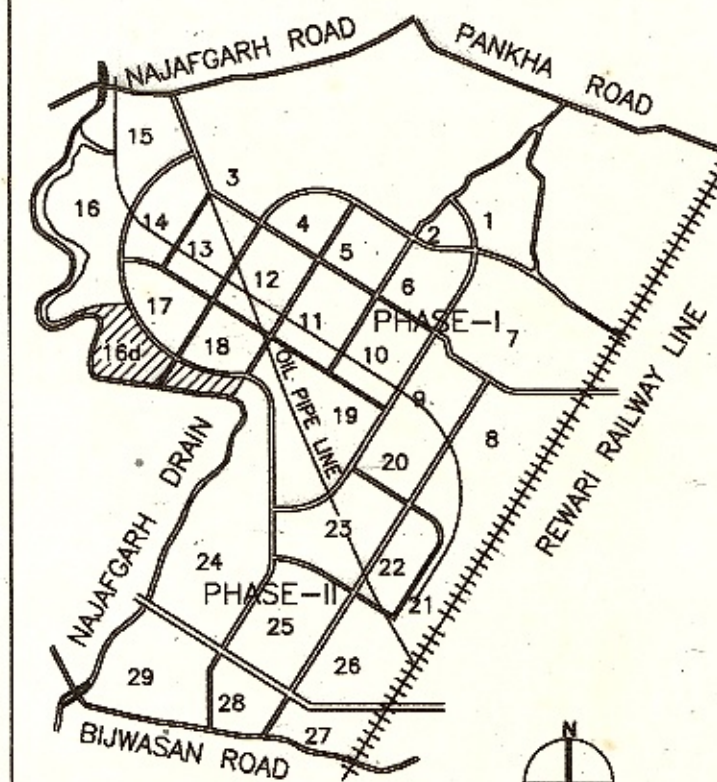

S.P.S-4 TOTAL AREA AS PER APPROVED SECTOR PLAN-2.0 HAC.

Sub-division of SPS-4 approved in the 283rd Screening Committee Meeting held on Dt. 24.09.09 vide item no.125:2009
 The same is certified by Dir. (Plg.) DWK on dated 3.11.09 and verified by Dy. Dir. (Arch.) Coord. on dated 18.11.09.

NOTE:-
 i) PART PLAN AS PER APPROVED LAYOUT PLAN OF SECTOR 16-d, DWARKA
 ii) APPROACH TO PROPOSED SPS (DJB) WILL BE THROUGH EXISTING STP AGREED BY DJB. VIDE LETTER NO.DJB/F/EE(ISP)/2009-10/108 DATED 28/8/2009

FILE NO. F4(16-d)/93/PLG/DWK

SUB-DIVISION OF SPS-4 SECTOR- 16 d,DWARKA.

SCALE : 1: 1000	DRG. NO. DWK/SPS-4/Plg/Sec-16d/09/67	N ⊕
PLG. D/MAN	PLG. ASSTT.	
ASSTT. DIR. (PLG.)	JT. DIRECTOR (PLG.)	DIRECTOR (PLG.)

DELHI DEVELOPMENT AUTHORITY