




DELHI DEVELOPMENT AUTHORITY
 Planning Zone P-1 & P-II (Narela Sub-City)
 11th Floor, Vikas Minar, I.P. Estates, New Delhi-110002

KEY PLAN

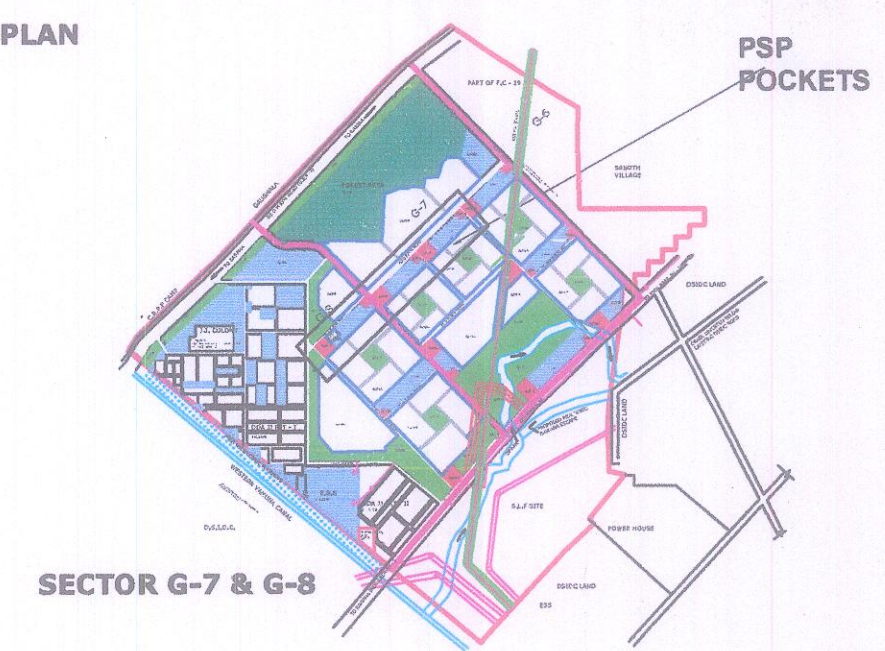


DISTRIBUTION OF PSP FACILITIES

S. NO.	USE ZONE / USE PREMISES	AREA (in sqm.)	Qty.	AREA (in sqm.)
PUBLIC & SEMI-PUBLIC (PSP)				
1.	Hospital	10,000.0	01	10,000.0
2.	Sr. Sec. School	4,000.0	02	8,000.0
3.	Police Post	2,488.5	01	2,488.5
Sub-Total				20,488.5
COMMERCIAL				
1.	C.S.C.	1,000.0	03	3,000.0
2.	L.S.C.	3,000.0	03	9,000.0
Sub-Total				12,000.0
TOTAL				32,488.5

NOTE:

- Prepared on the basis of Modified Composite Structure Plan of Sector G-7 & G-8, Narela, approved in the 252nd Screening Committee Meeting held on 07.01.2007 vide Item No. 152/2006.
- All dimensions are in meter. Dimension to be followed as per feasibility on site.
- Norms to be followed as per MPD-2021 provisions.
- The Layout plan of proposed Facility Pockets in Sector G-7 & G-8, Narela was approved in the 398th Screening Committee meeting held on October 08, 2021 vide Item No. 64/2021 subjected to following condition
 The plots earmarked for Dispensary, Nursing home, Multipurpose Hall, Community Recreational club, Banquet Hall and Socio-Cultural in the proposal to be reworked w.r.t anticipated future requirements.

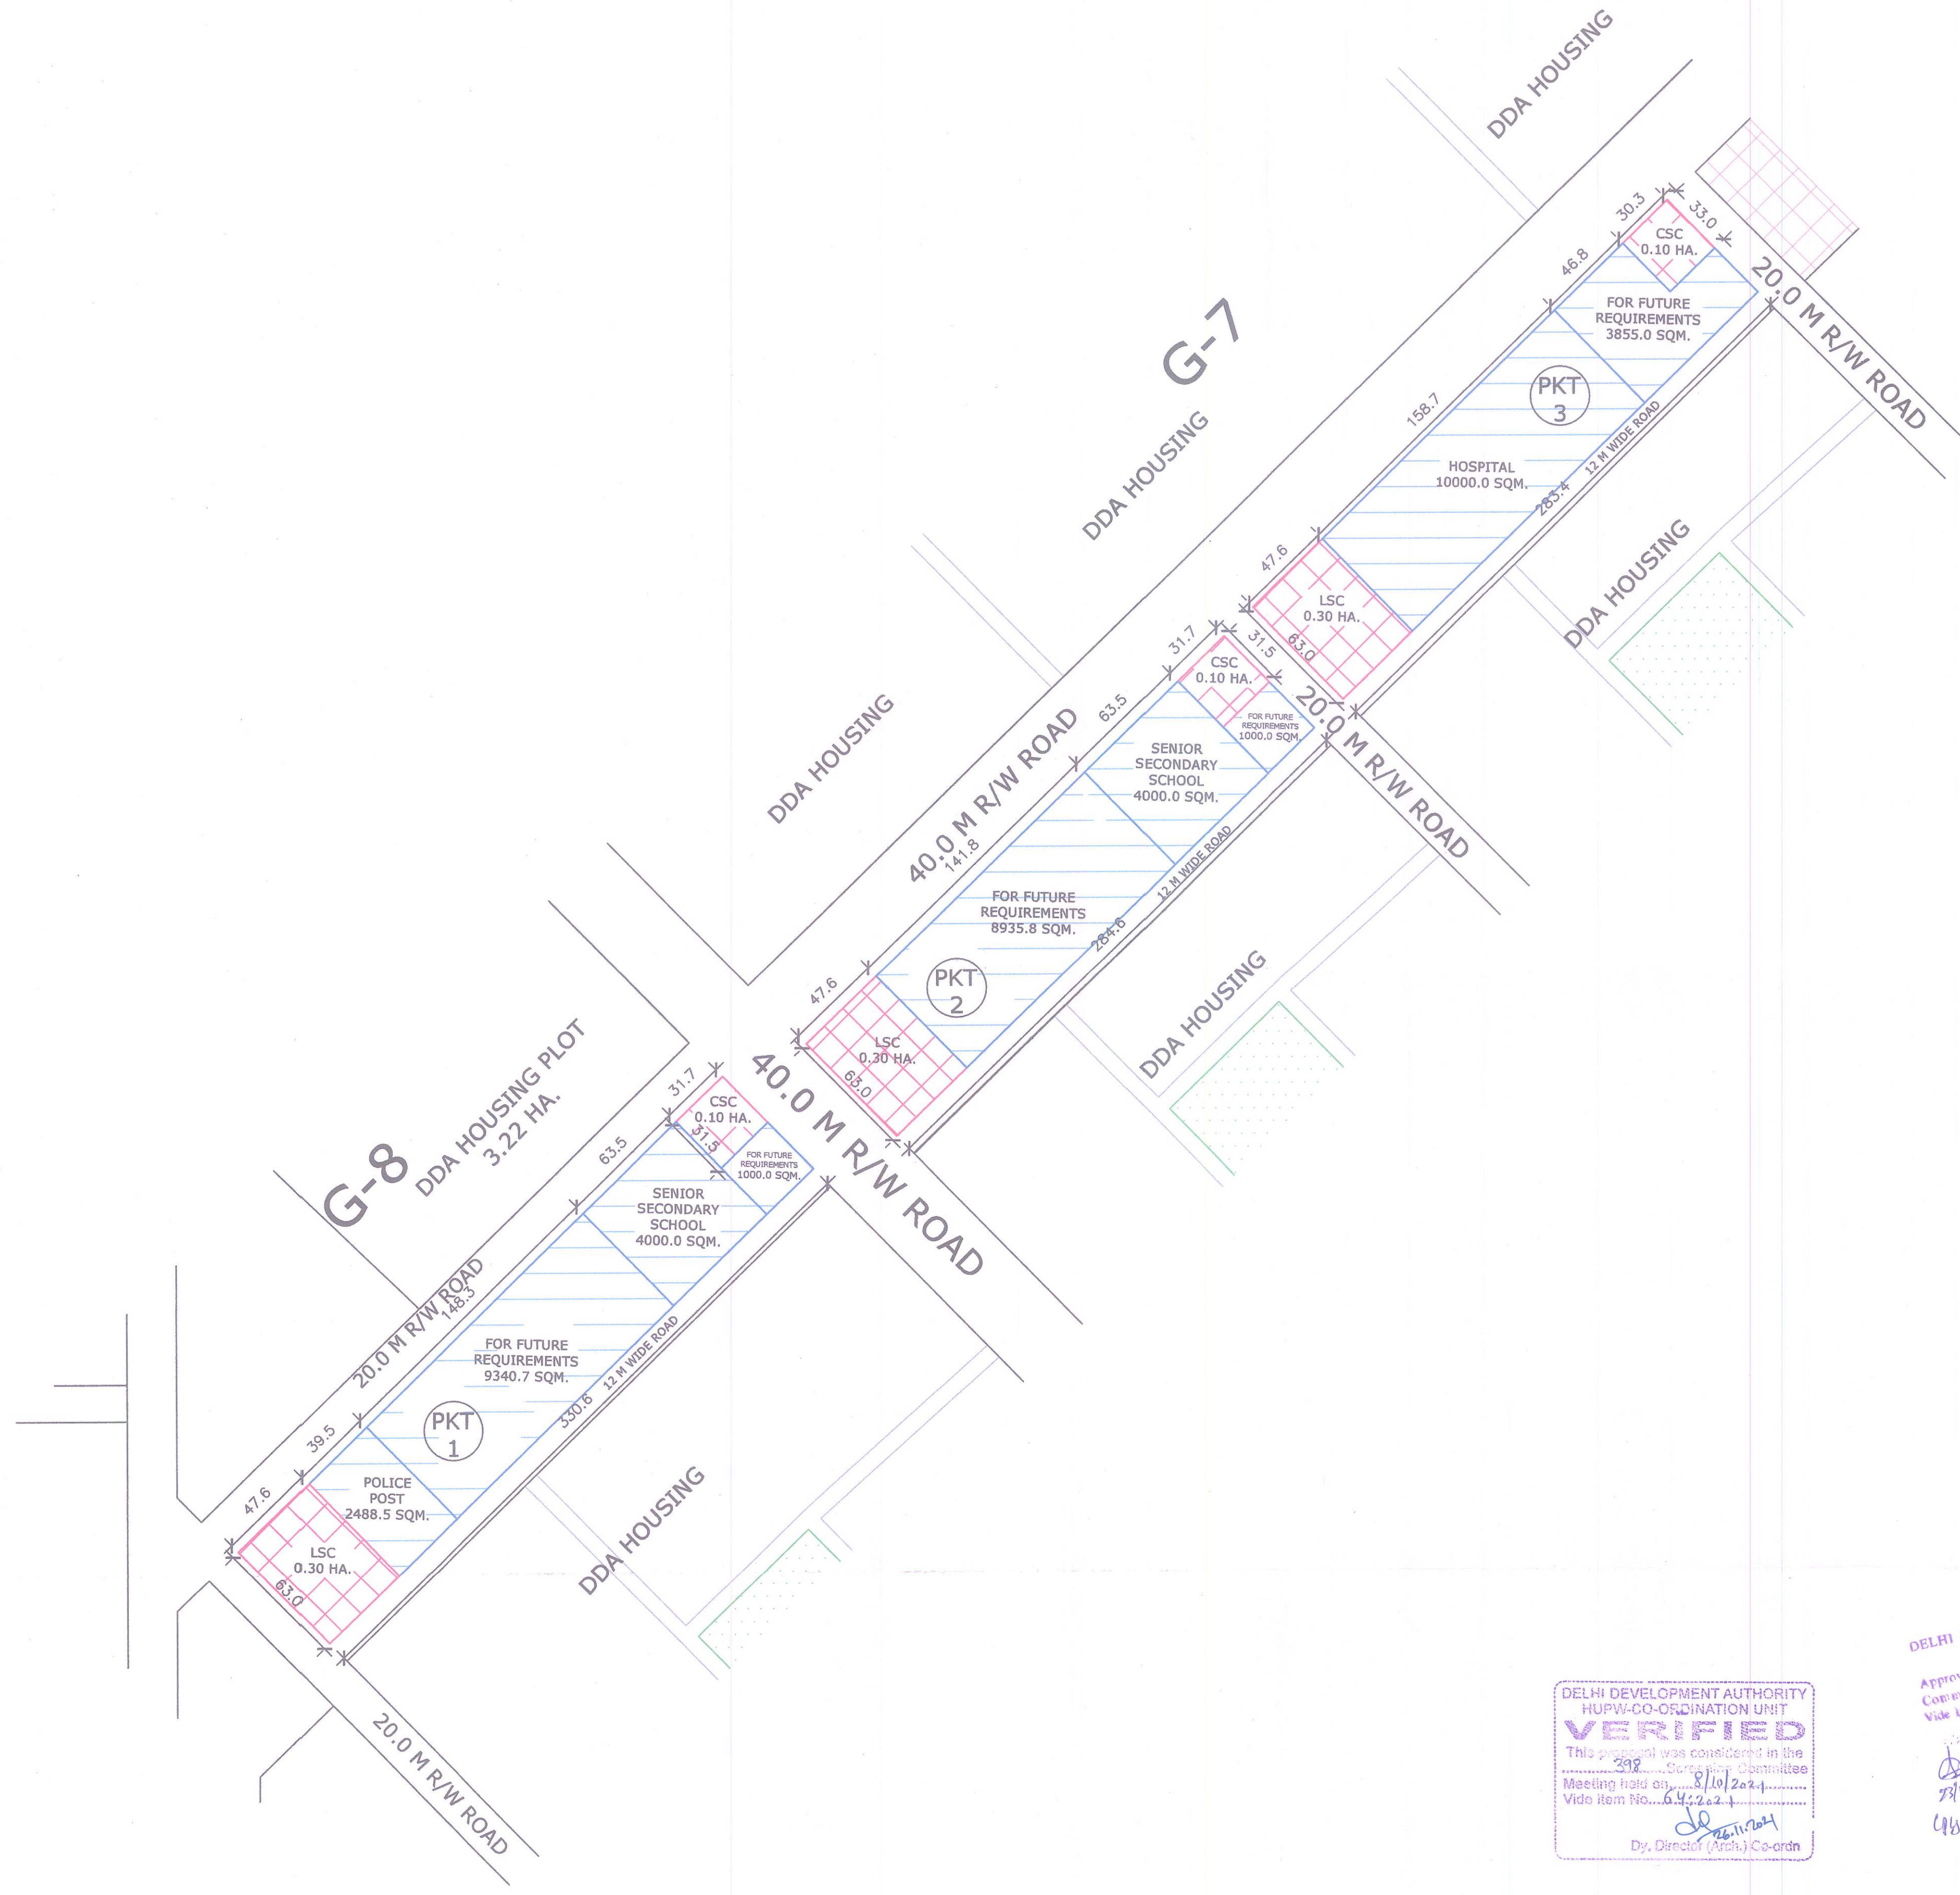

DELHI DEVELOPMENT AUTHORITY
 HUPW-CO-ORDINATION UNIT
VERIFIED
 This proposal was considered in the
 Meeting held on 8/10/2021
 Vide Item No. 64/2021
 Dy. Director (Arch.) Co-ordn

DELHI DEVELOPMENT AUTHORITY
CERTIFIED
 Approved in... 252nd Screening
 Committee Meeting Dt. 08/01/2007
 Vide Item No. 152/2006
 HIRSHUL KUMAR SHARMA
 ASST. COMM. (PLG.)
 Projects/MPNR-20
 Delhi Development Authority

LEGEND

- RESIDENTIAL
- PUBLIC/ SEMI PUBLIC
- COMMERCIAL
- RECREATIONAL

TITLE: LAYOUT PLAN FOR PROPOSED PSP POCKETS IN SECTOR G-7 & G-8, NARELA

SCALE: 10 M 00 20 M 40 M 60 M DATE: 22/11/2021 DRAWING NO.:

PLG. ASST.: ASST. DIR. (PLG.): DY. DIR. (PLG.): NORTH:

DIRECTOR (PLG.) ADD. COMM. (PLG.) COMMISSIONER (PLG.)

NARELA PROJECT (DDA PLANNING UNIT)