



DELHI DEVELOPMENT AUTHORITY
दिल्ली विकास प्राधिकरण

DETAILS OF OCF
SECTOR POPULATION 23800
DETAILS OF FACILITIES

SNO	FACILITY	REGD AS PER M.P.D. 2001				TOTAL
		SITE 1	SITE 2	SITE 3		
1	DISPENSARY	3	1	1	3	
2	NURSERY SCHOOL	10	1	1	12	
3	COMMUNITY HALL / LIBRARY	2	1	1	4	
4	COMMUNITY ROOM	4	1	1	6	
5	RELIGIOUS	4	1	1	6	
6	UNDER-GROUND RESERVOIR	1	1	2	4	
7	E.S.S.	1	1	1	3	
8	VACANT PLOT (residential)	-	-	1	1	

+ THREE (3) NURSERY SCHOOLS HAVE BEEN PROVIDED IN 3 OCF POKETS AND BALANCE HAVE BEEN EVENLY DISTRIBUTED IN THE SECTOR.

- NOTES
1. ALL DIMENSIONS ARE IN METERS
 2. DRAWING NOT TO BE SCALED BUT ONLY WRITTEN DIMENSIONS ARE TO BE FOLLOWED.
 3. ALL DEVELOPMENT CONTROLS WILL BE AS/MPD 2001.
 4. ALL PLOTS SHOULD BE CLEAR OF ANY STRUCTURE BEFORE ALLOTMENT.

AREA STATEMENT

AREA UNDER OCF SITE NO.1	530 x 67.0	35510 sq.m
AREA UNDER OCF SITE NO.2	530 x 67.0	35510 sq.m
AREA UNDER OCF SITE NO.3	300 x 38.8	11640 sq.m
TOTAL AREA		82660 sq.m

AREA ANALYSIS

FACILITY	AREA IN SQ.M
DISPENSARY	3625
NURSERY SCHOOL	22705
COMMUNITY HALL / LIBRARY	3920
COMMUNITY ROOM	15950
RELIGIOUS	12092
U.G.R.	8756
E.S.S.	7645
VACANT PLOT	4850
TOTAL AREA UNDER FACILITIES	176533
AREA UNDER SHAMBERING OF PLOT	75.0
AREA UNDER PARKING	1381.20



APPROVED IN 16TH SCREENING COMMITTEE MEETING HELD ON 01-06-88 VIDE ITEM NO. 3195.

DELHI DEVELOPMENT AUTHORITY
Approved by LG/17/Planning Commission
Date: 05-1-90
Scale: 1:500

OTHER COMMUNITY FACILITIES (OCF) SECTOR B-4 (POCKET 4)

Scale: 1:500	Date: SEP. 95	North
Prepared by: [Signature]	Checked by: [Signature]	Approved by: [Signature]
Project No. OCF/B-4/PKT-4	Sheet No. 310	

NARELA PROJECT
नरेला परियोजना
310

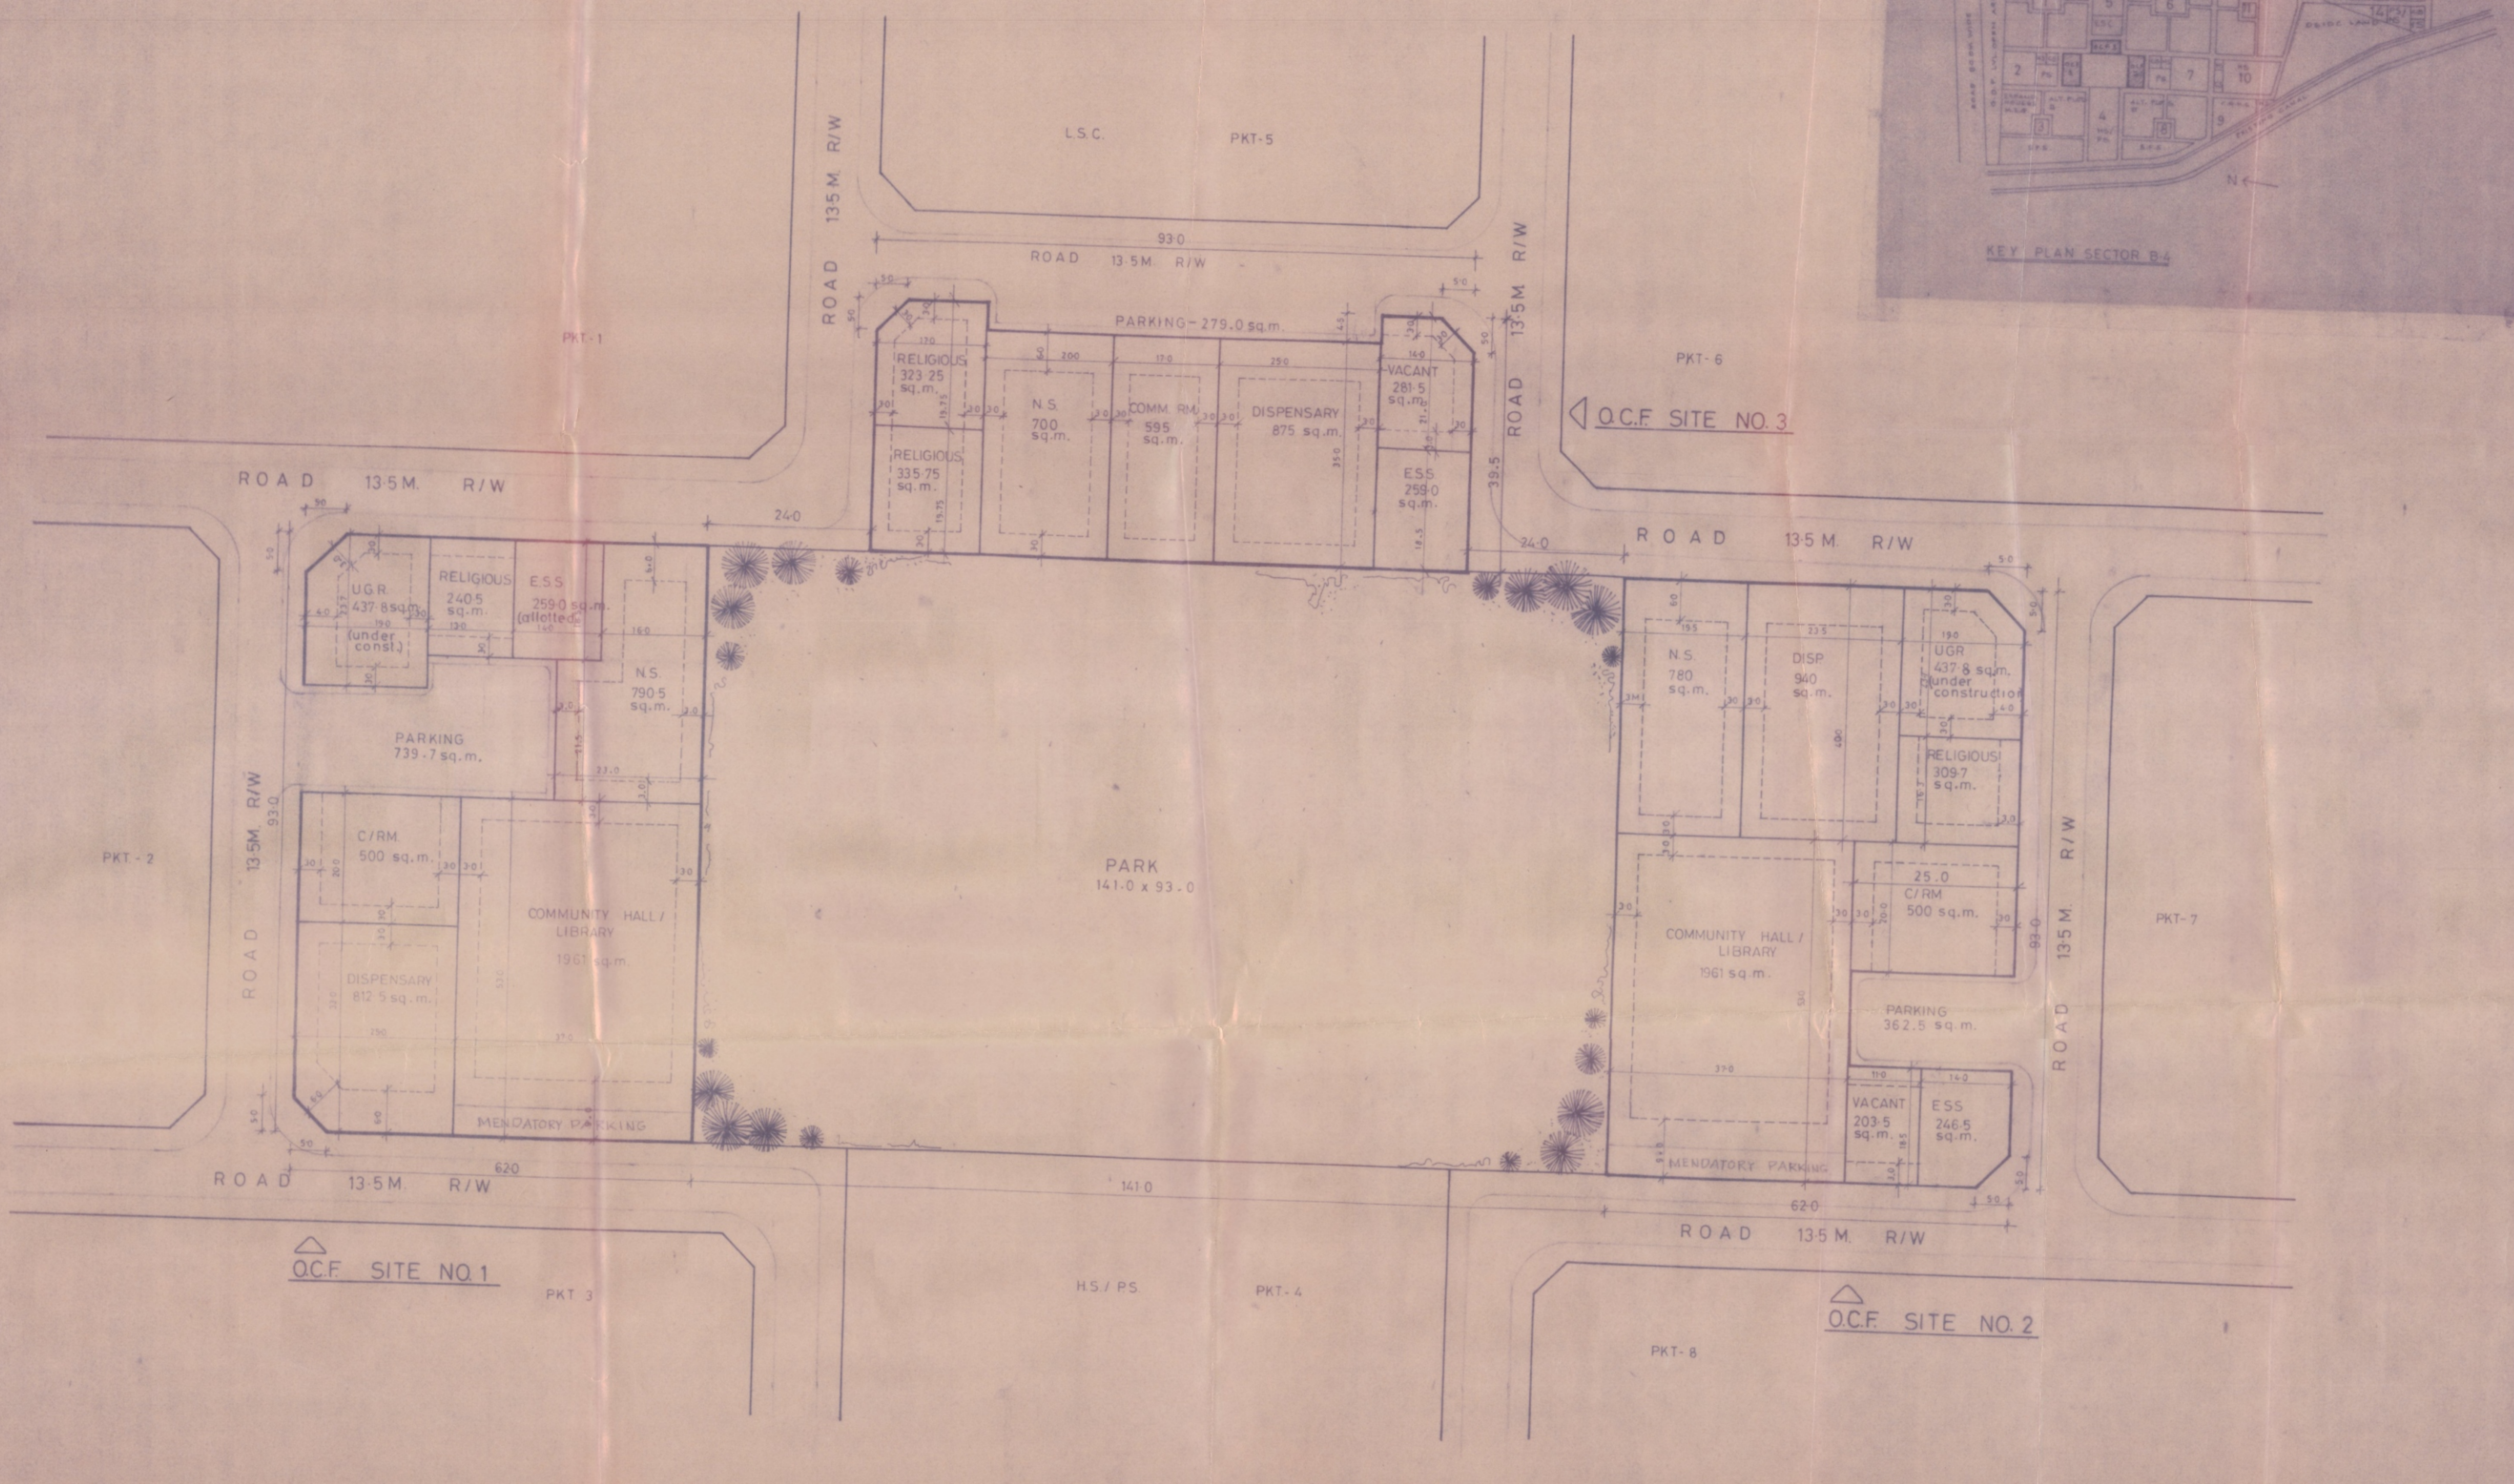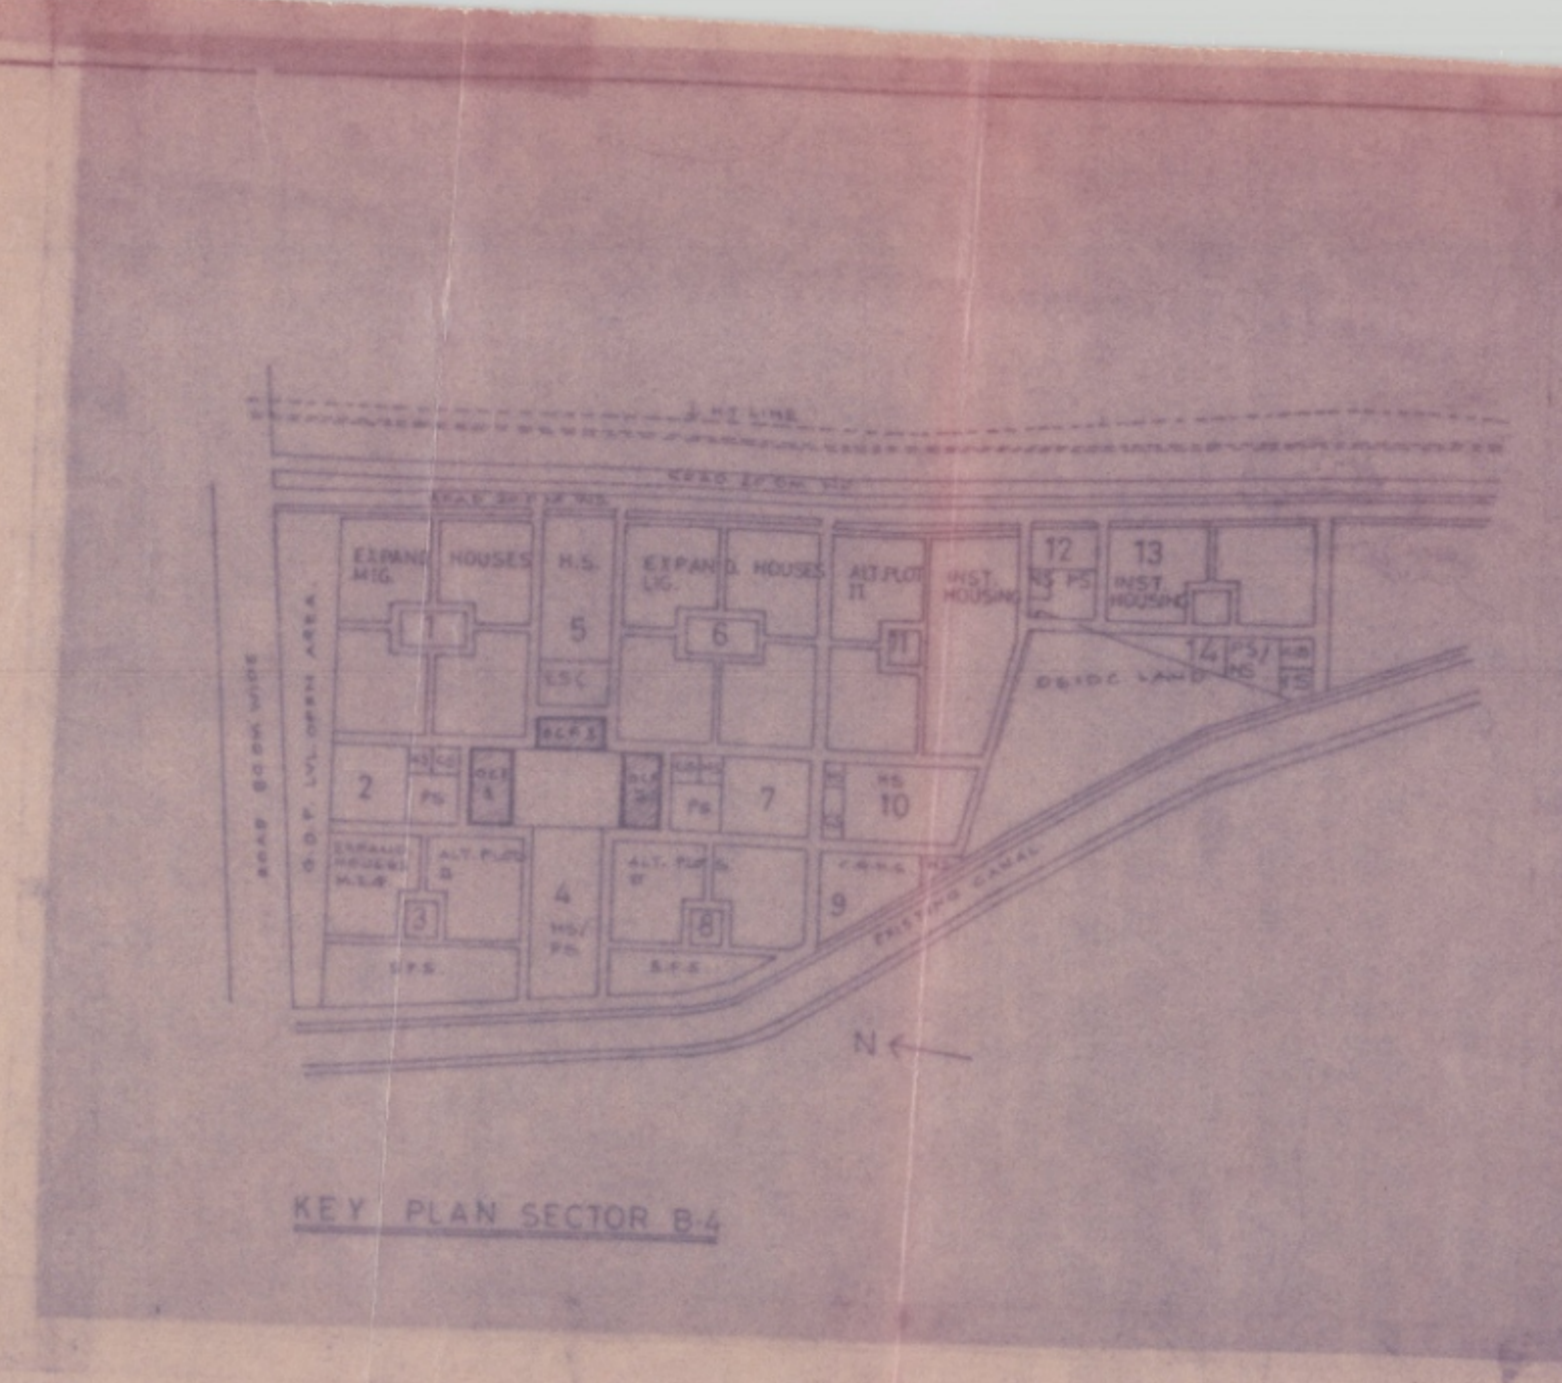

OCF SITE NO. 1

OCF SITE NO. 2

OCF SITE NO. 3