
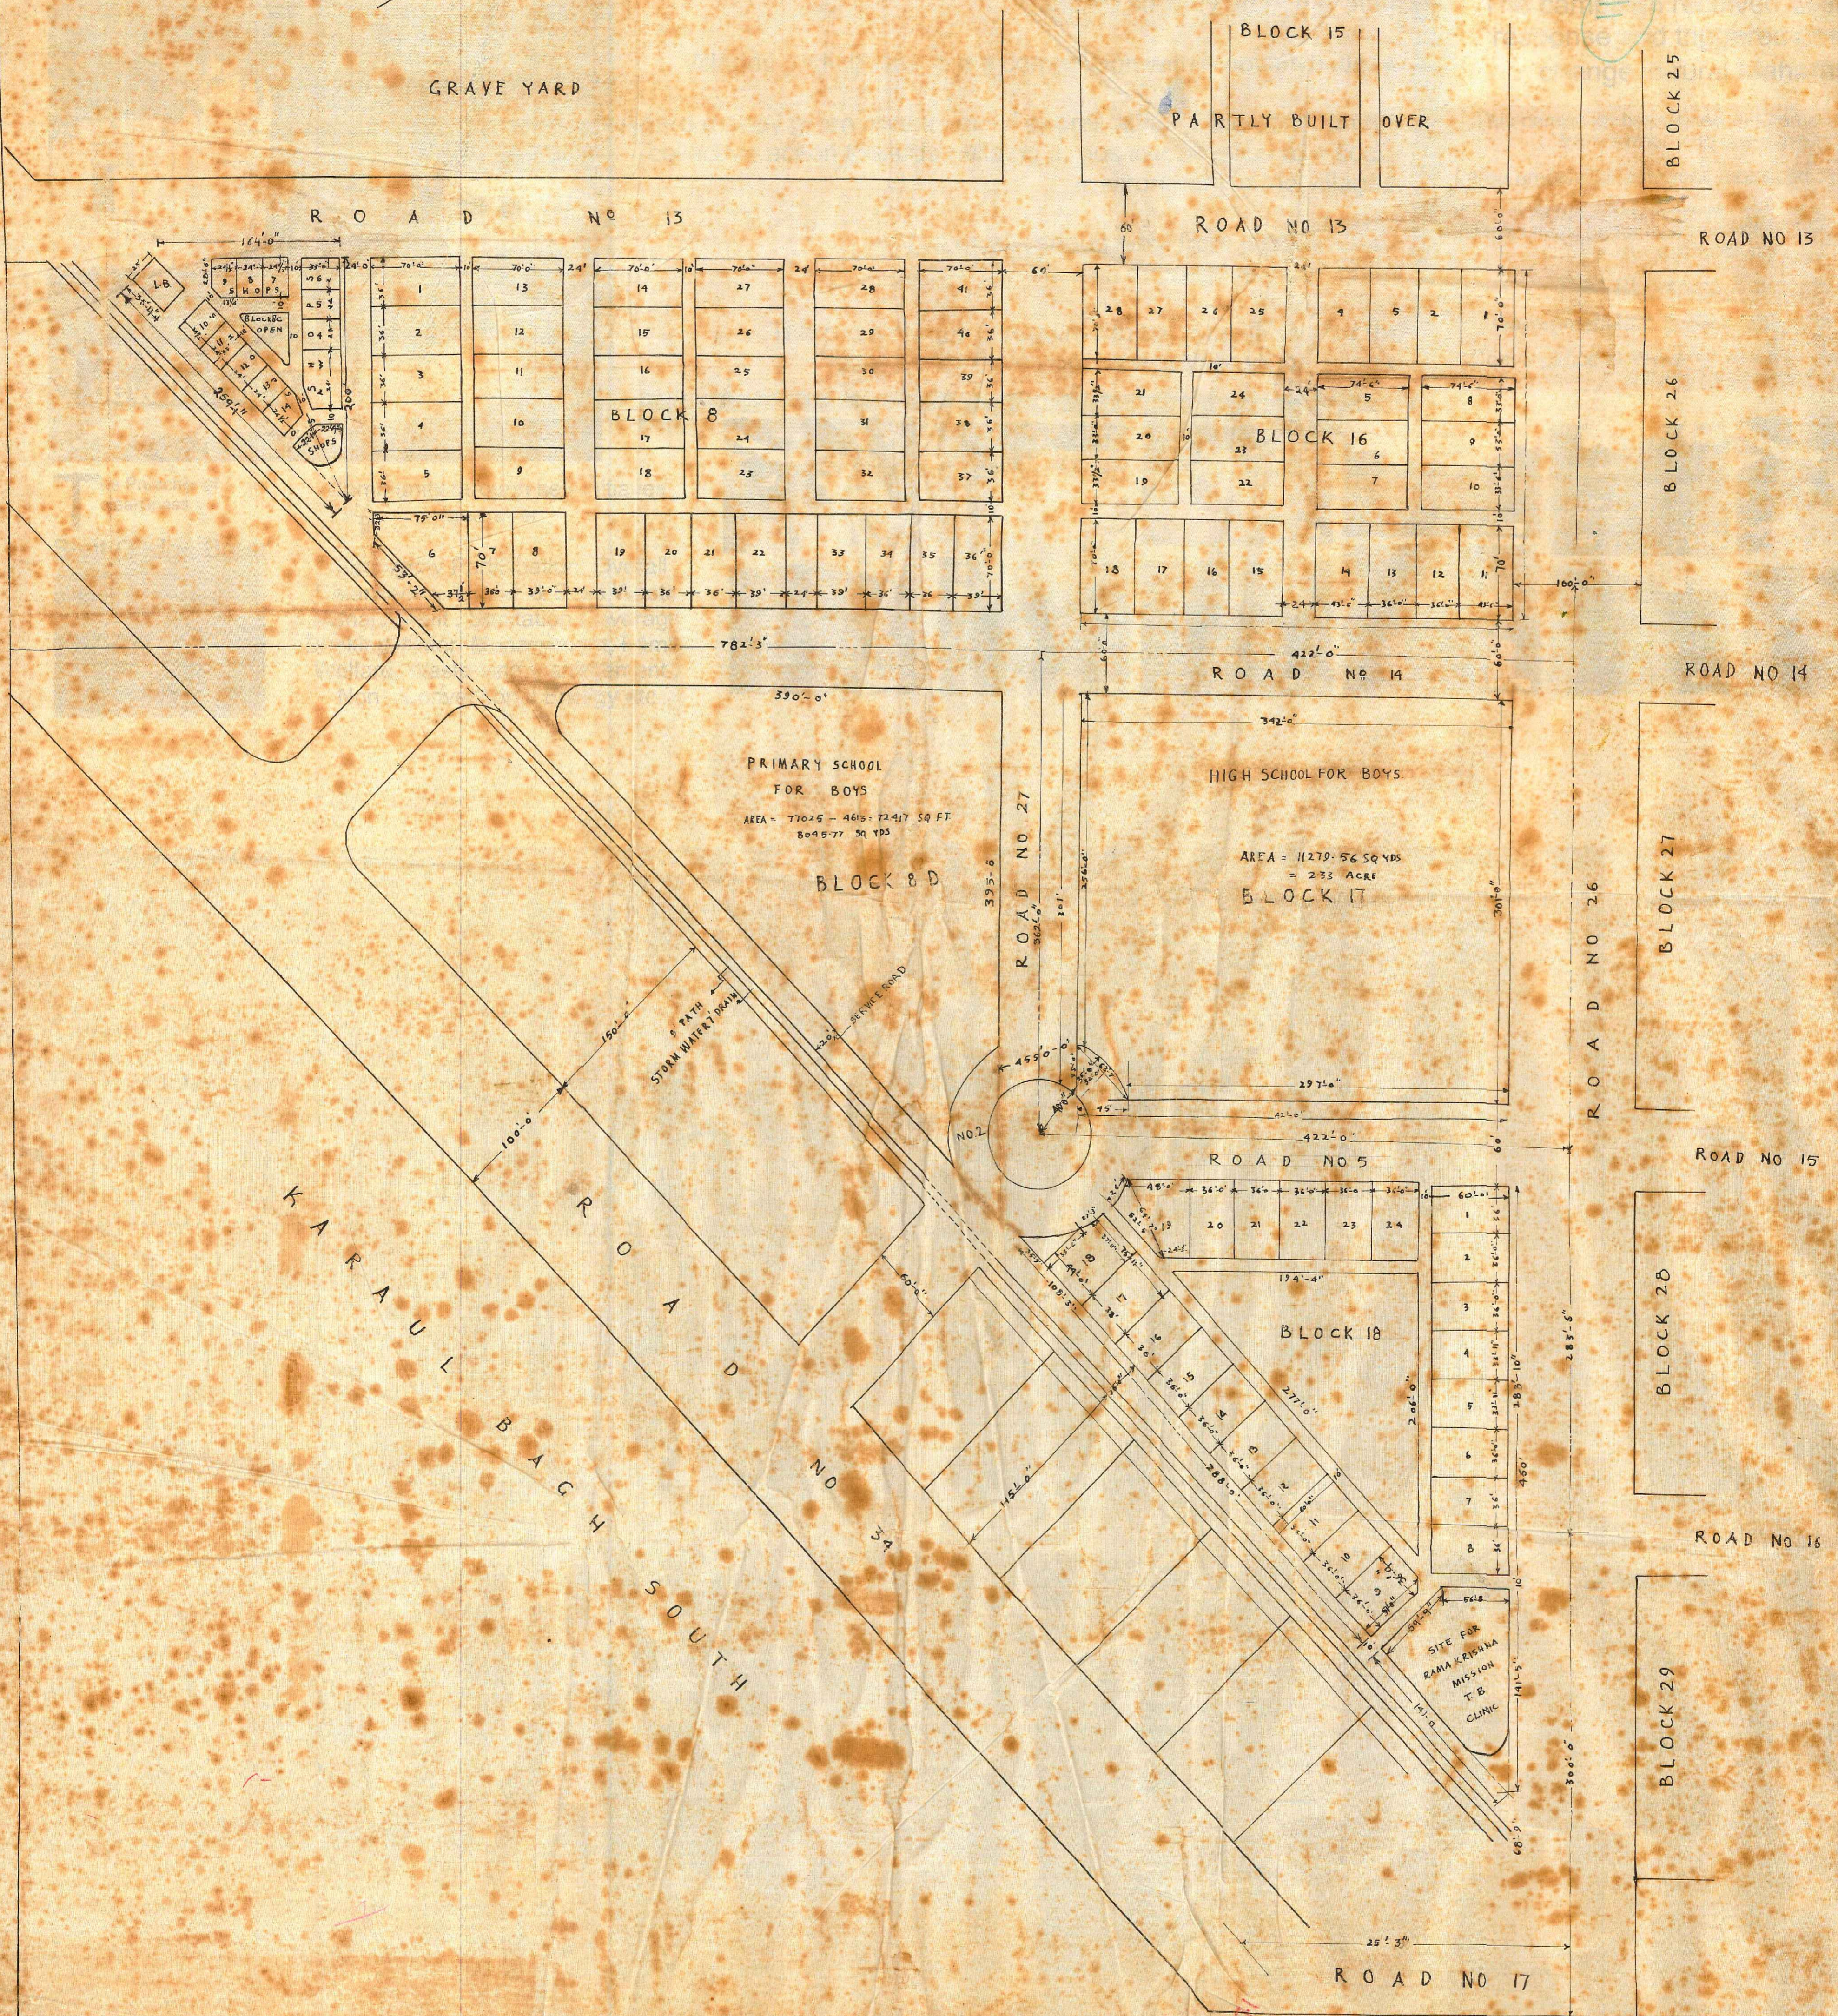


DELHI IMPROVEMENT TRUST
 WESTERN EXTENSION AREA KARUL BAUGH
 LAY OUT OF BLOCK 8, 8D, 16, 17 & 18
 SCALE 50 FT TO AN INCH

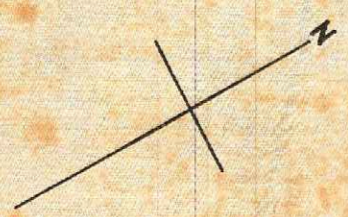

MADE BY
 TRACED BY
 CHECKED BY
 ASSOCIATE PLANNER

sd/
 G. B. DEVALIKAR A.R.I.B.A. (LON)
 ARCHITECTURAL ASSISTANT
 DELHI IMPROVEMENT TRUST

I.T.A 44/3
 DATED 14/2/43