
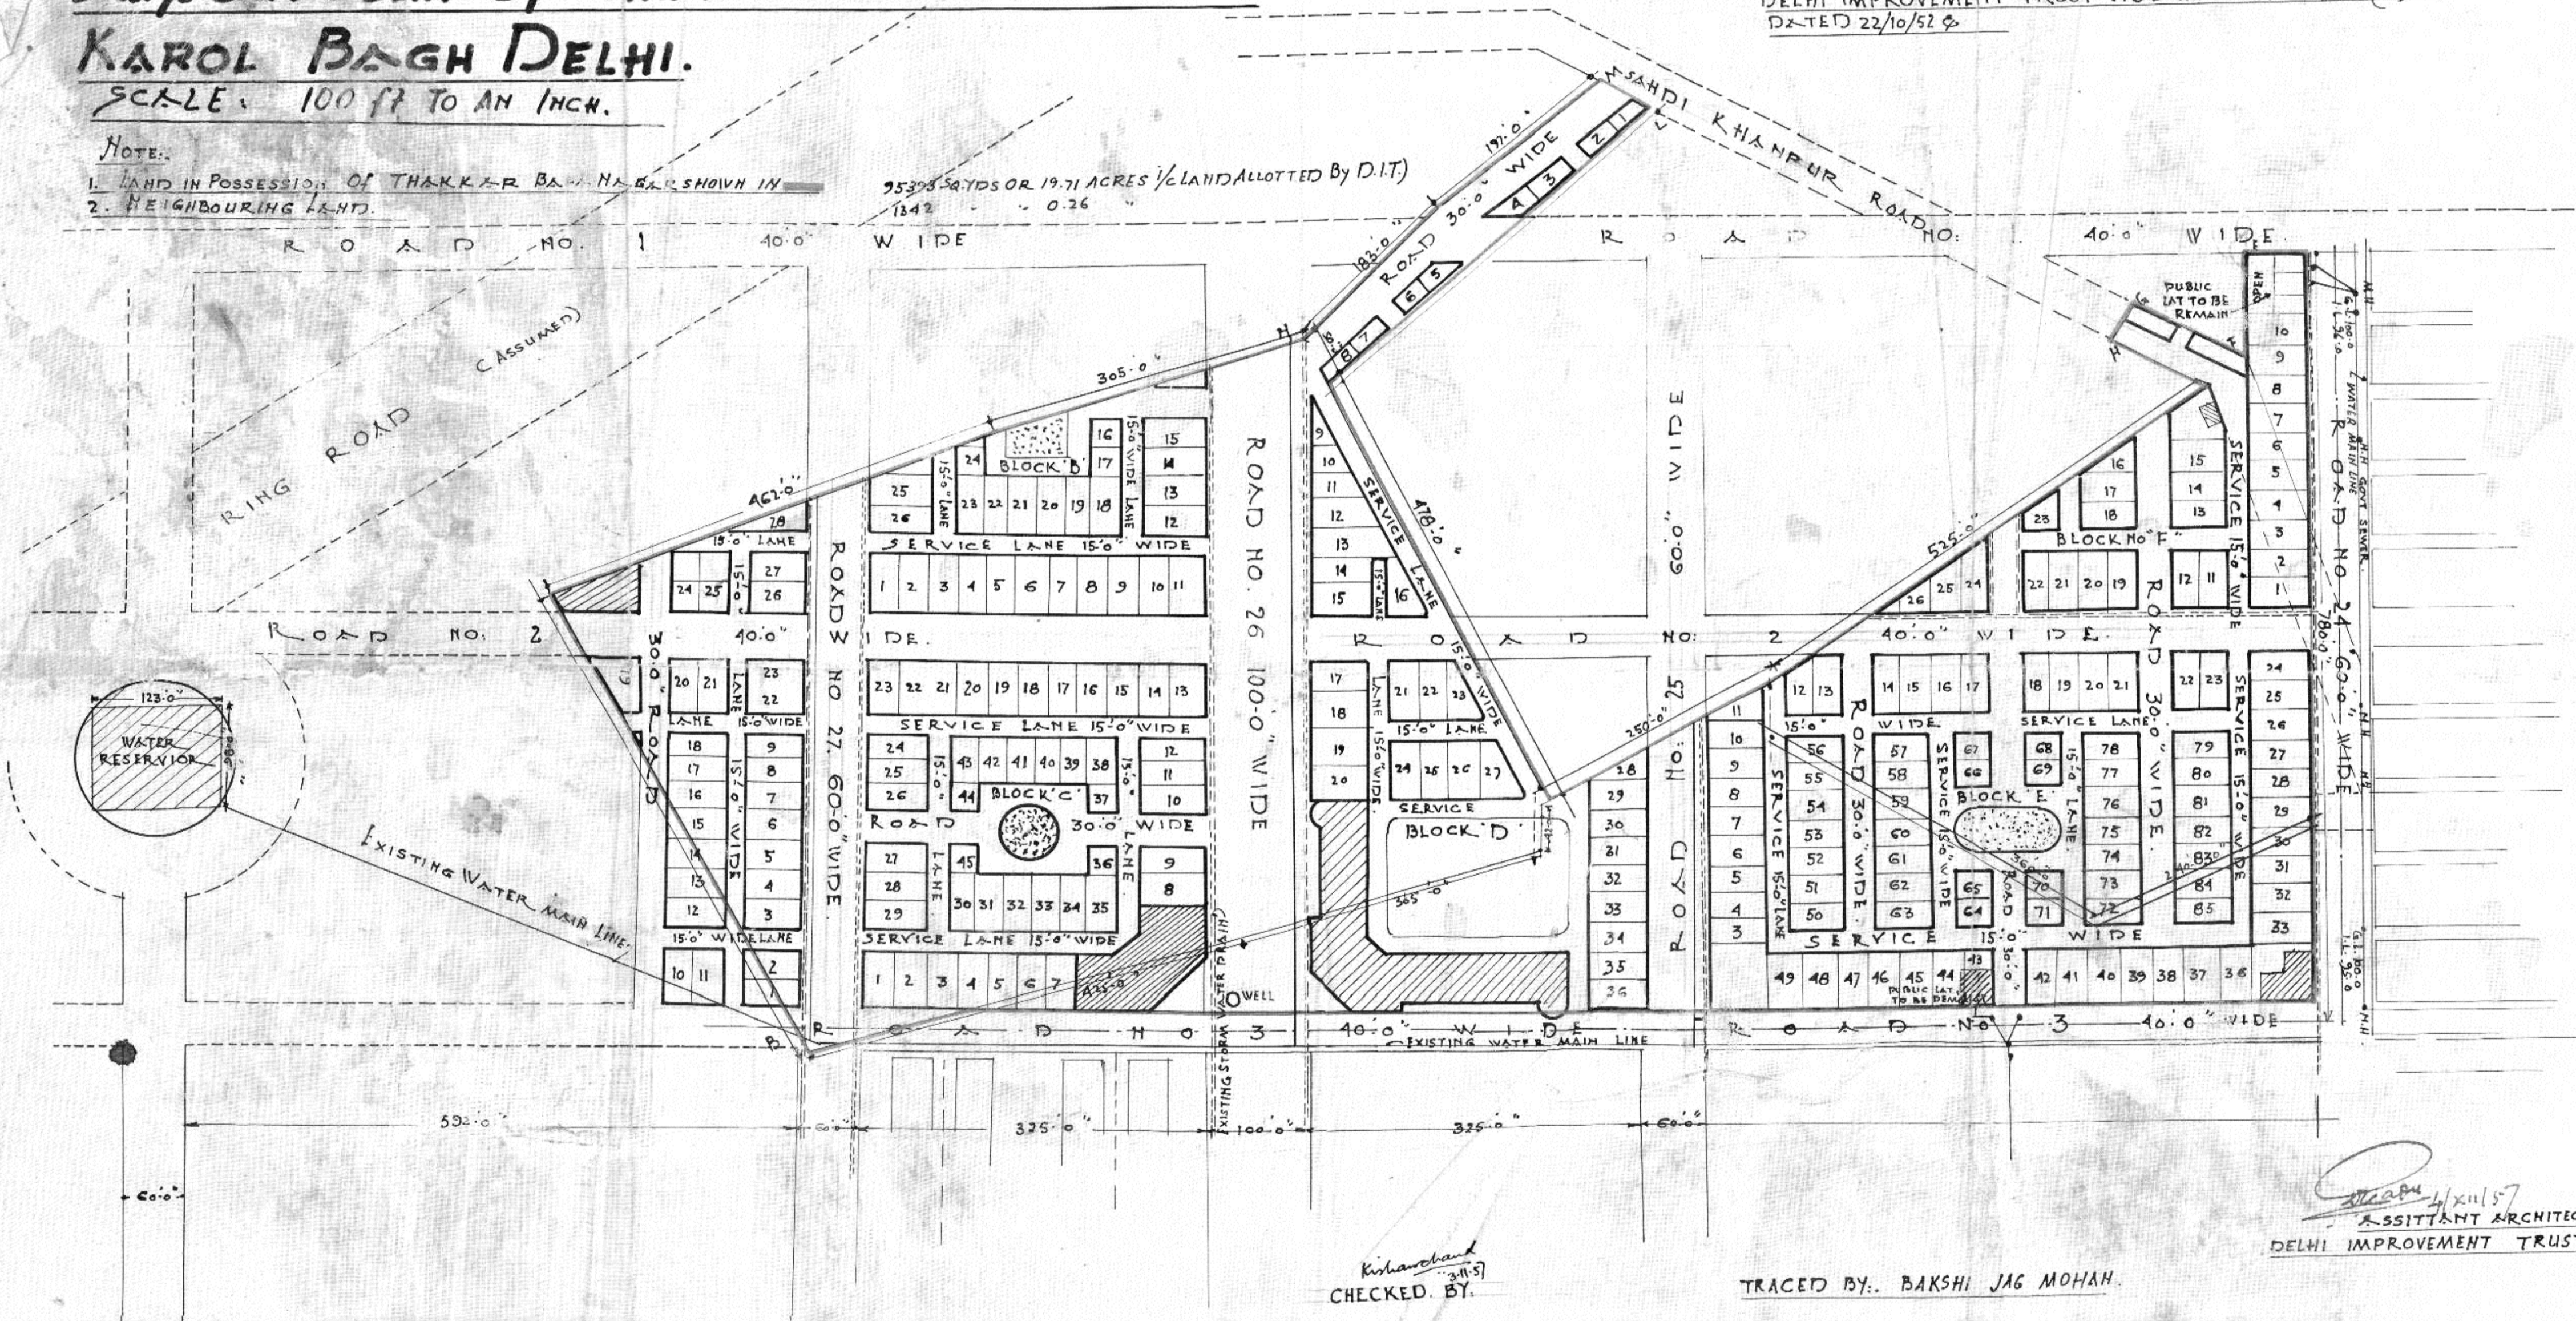


**REVISED**  
**LAY-OUT PLAN OF THAKKAR BAPANAGAR**  
**KAROL BAGH DELHI.**

SCALE: 100 FT TO AN INCH.

NOTE:  
 1. LAND IN POSSESSION OF THAKKAR BAPANAGAR SHOWN IN  
 2. NEIGHBOURING LAND.

REFERENCES:  
 COPY OF SANCTIONED LAY-OUT PLAN OF  
 DELHI IMPROVEMENT TRUST VIDE LETTER NO. 188 (50)52  
 DATED 22/10/52.

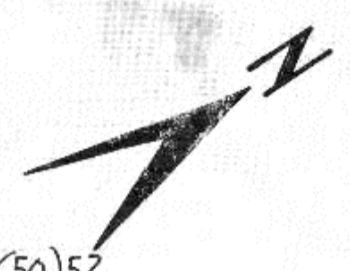

Checked by: *Kishanand*  
 21/5/57

TRACED BY: BAKSHI JAG MOHAN.

*[Signature]*  
 ASSISTANT ARCHITECT,  
 DELHI IMPROVEMENT TRUST.

TRACED FROM THE LAYOUT PLAN PRODUCED  
 BY THE APPLICANT SHRI THAKKAR BAPU  
 MULTIPURPOSE CO-OP. SOCIETY.

S.P. 762

762