



DELHI IMPROVEMENT TRUST

PLOT- LAY-OUT PLAN OF HATHI KHANA

SLUM CLEARANCE
SCALE:- 50 FT TO AN INCH

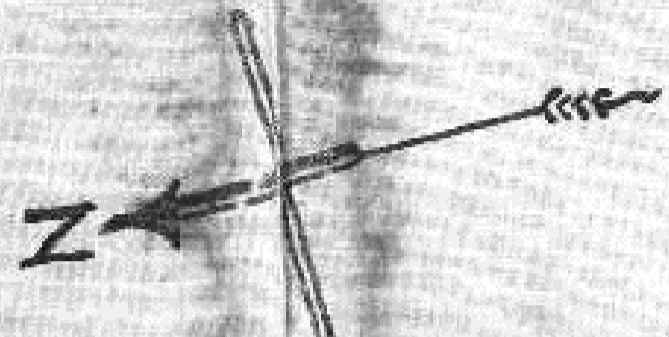

MILES 100 50 0 50 100 200 300 KILOMETRES

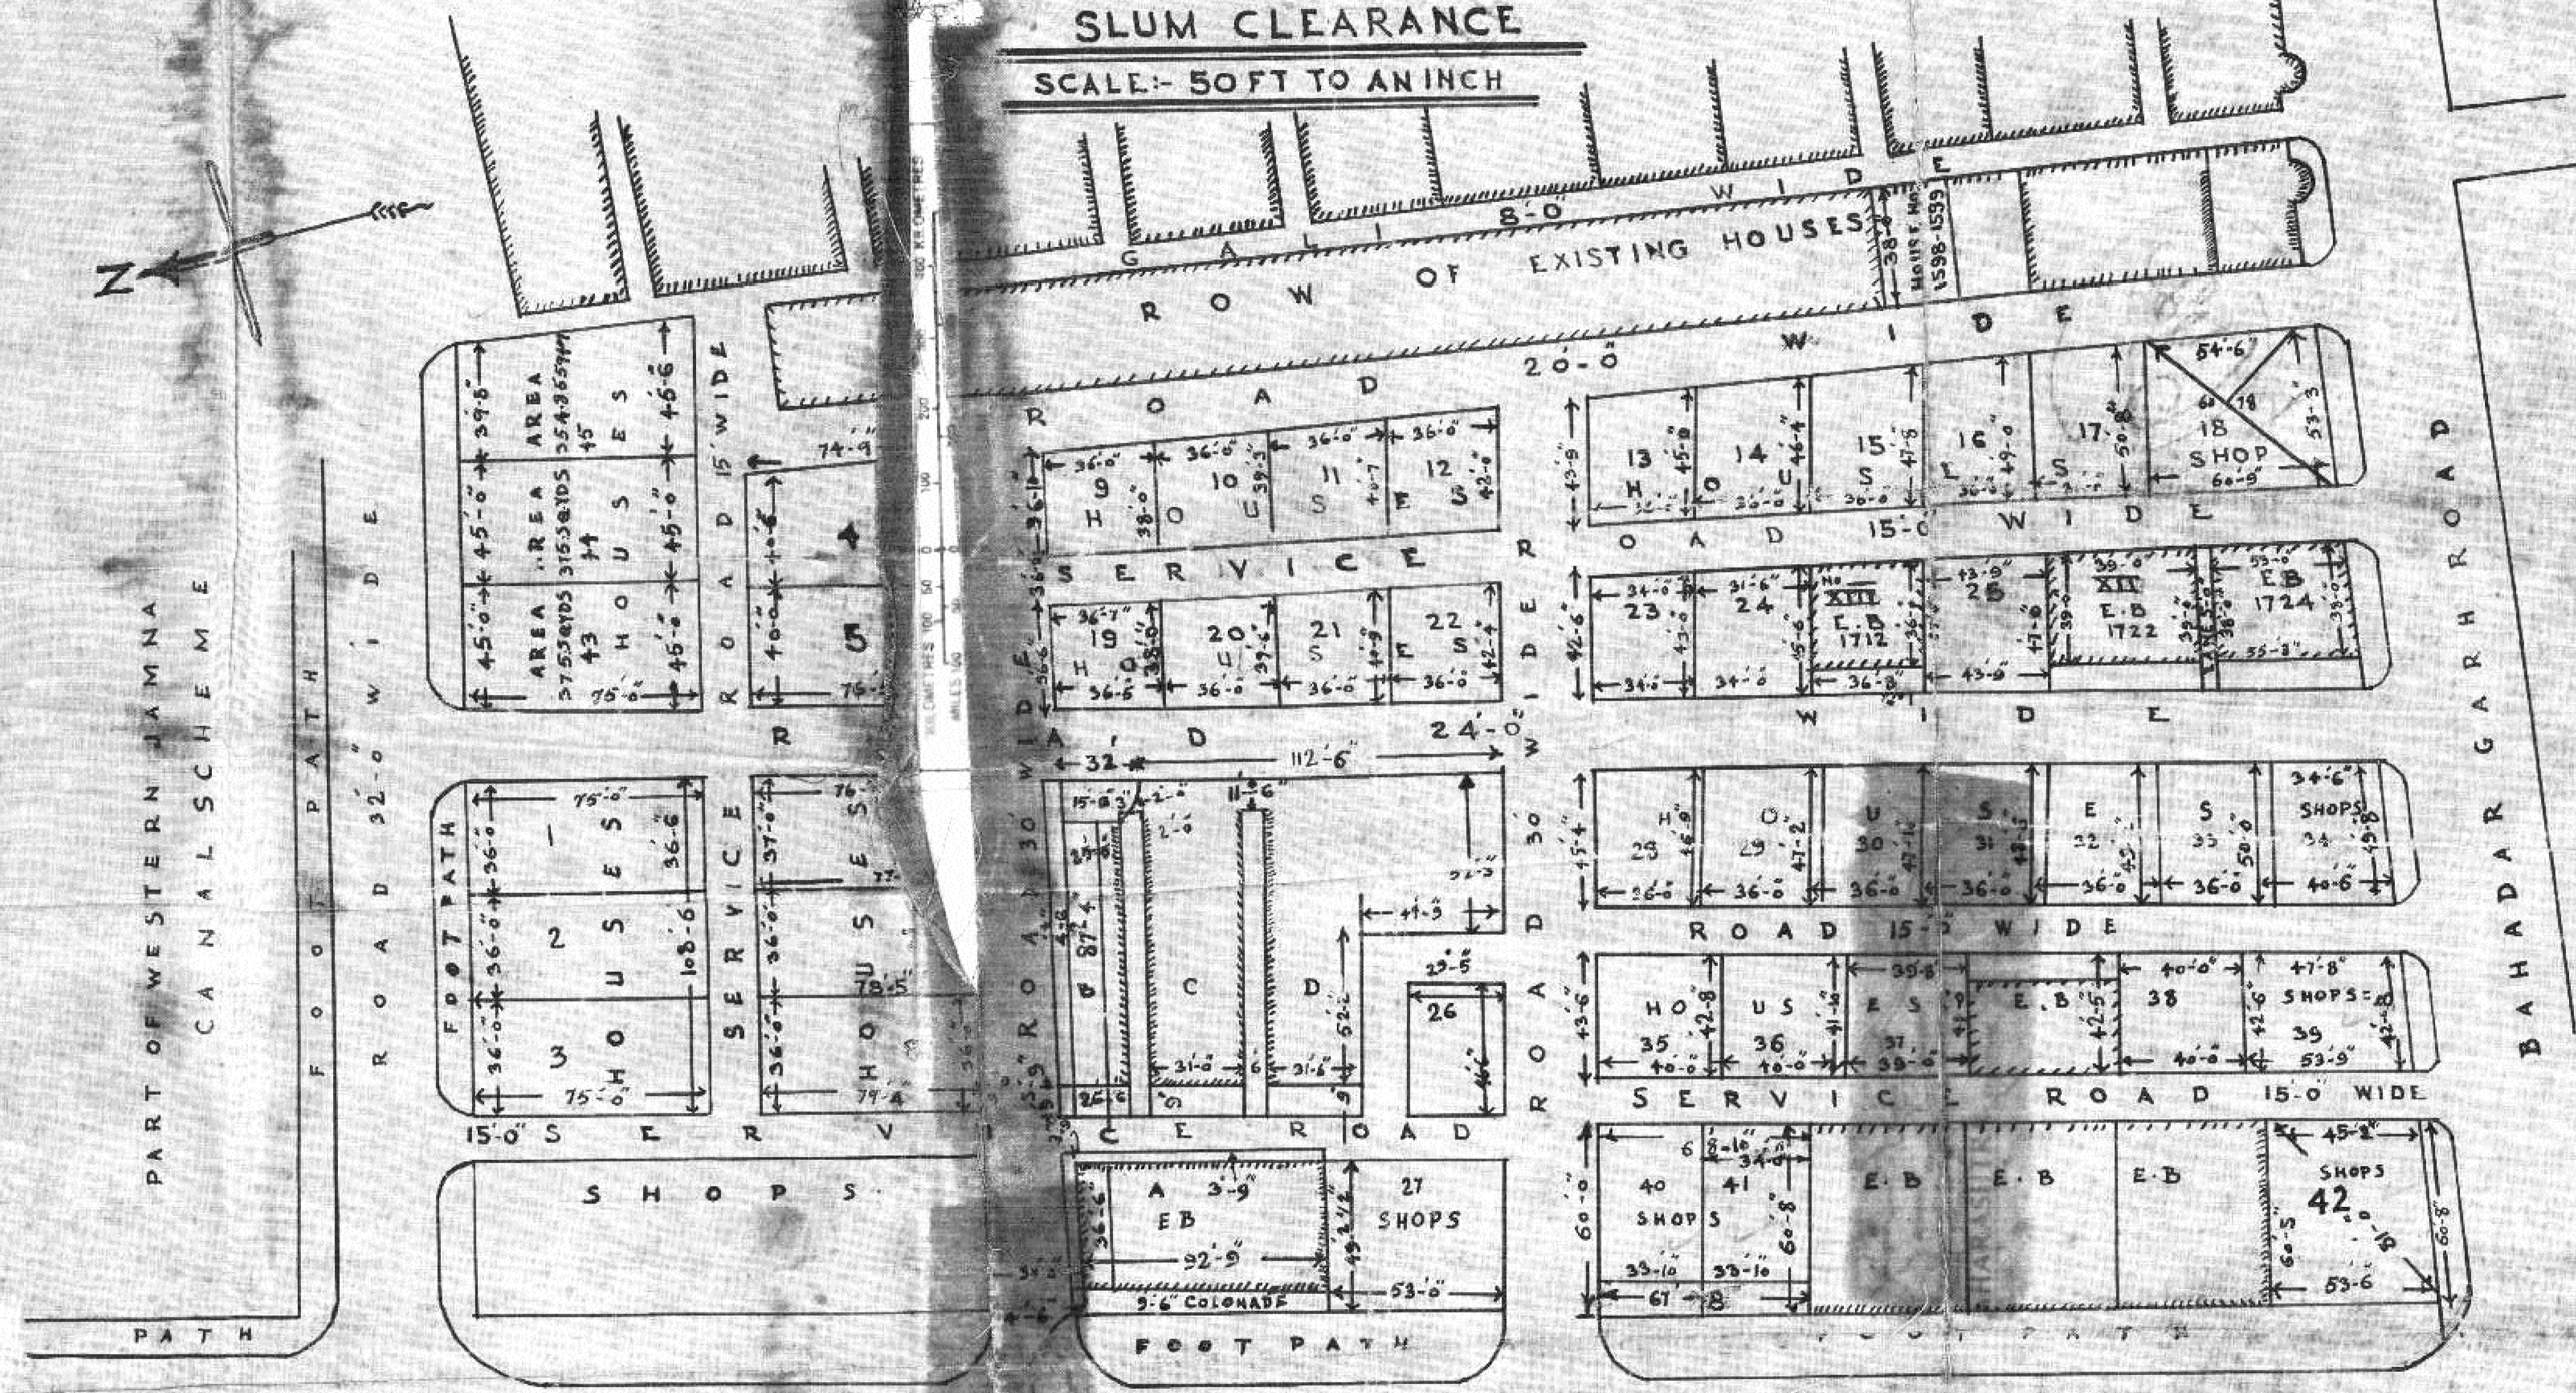

BANGASH BRIDGE ROAD

A.R.I.B.A., F.I.I.A.
ARCHITECT
DELHI IMPROVEMENT TRUST.

DRAWN BY: S.M. RAZUDDIN

CHECKED BY: *[Signature]*
31/7/57

TRACED BY: R. BHADUR.

I.T.A 240
8-9-42

151A

THE RESPONSIBILITY FOR THE CORRECTNESS OF THESE DETAILS RESTS WITH THE ARCHITECT

Checked by: S.M. RAZUDDIN
31/7/57
F. I. A.

M. I. A.
AND M. A. L. H. A. V. E.
J. A. M. A. N. A. N. D. U.
M. U. S. H. Y.

70