


A-52

D.D.A.

PLANNING CELL

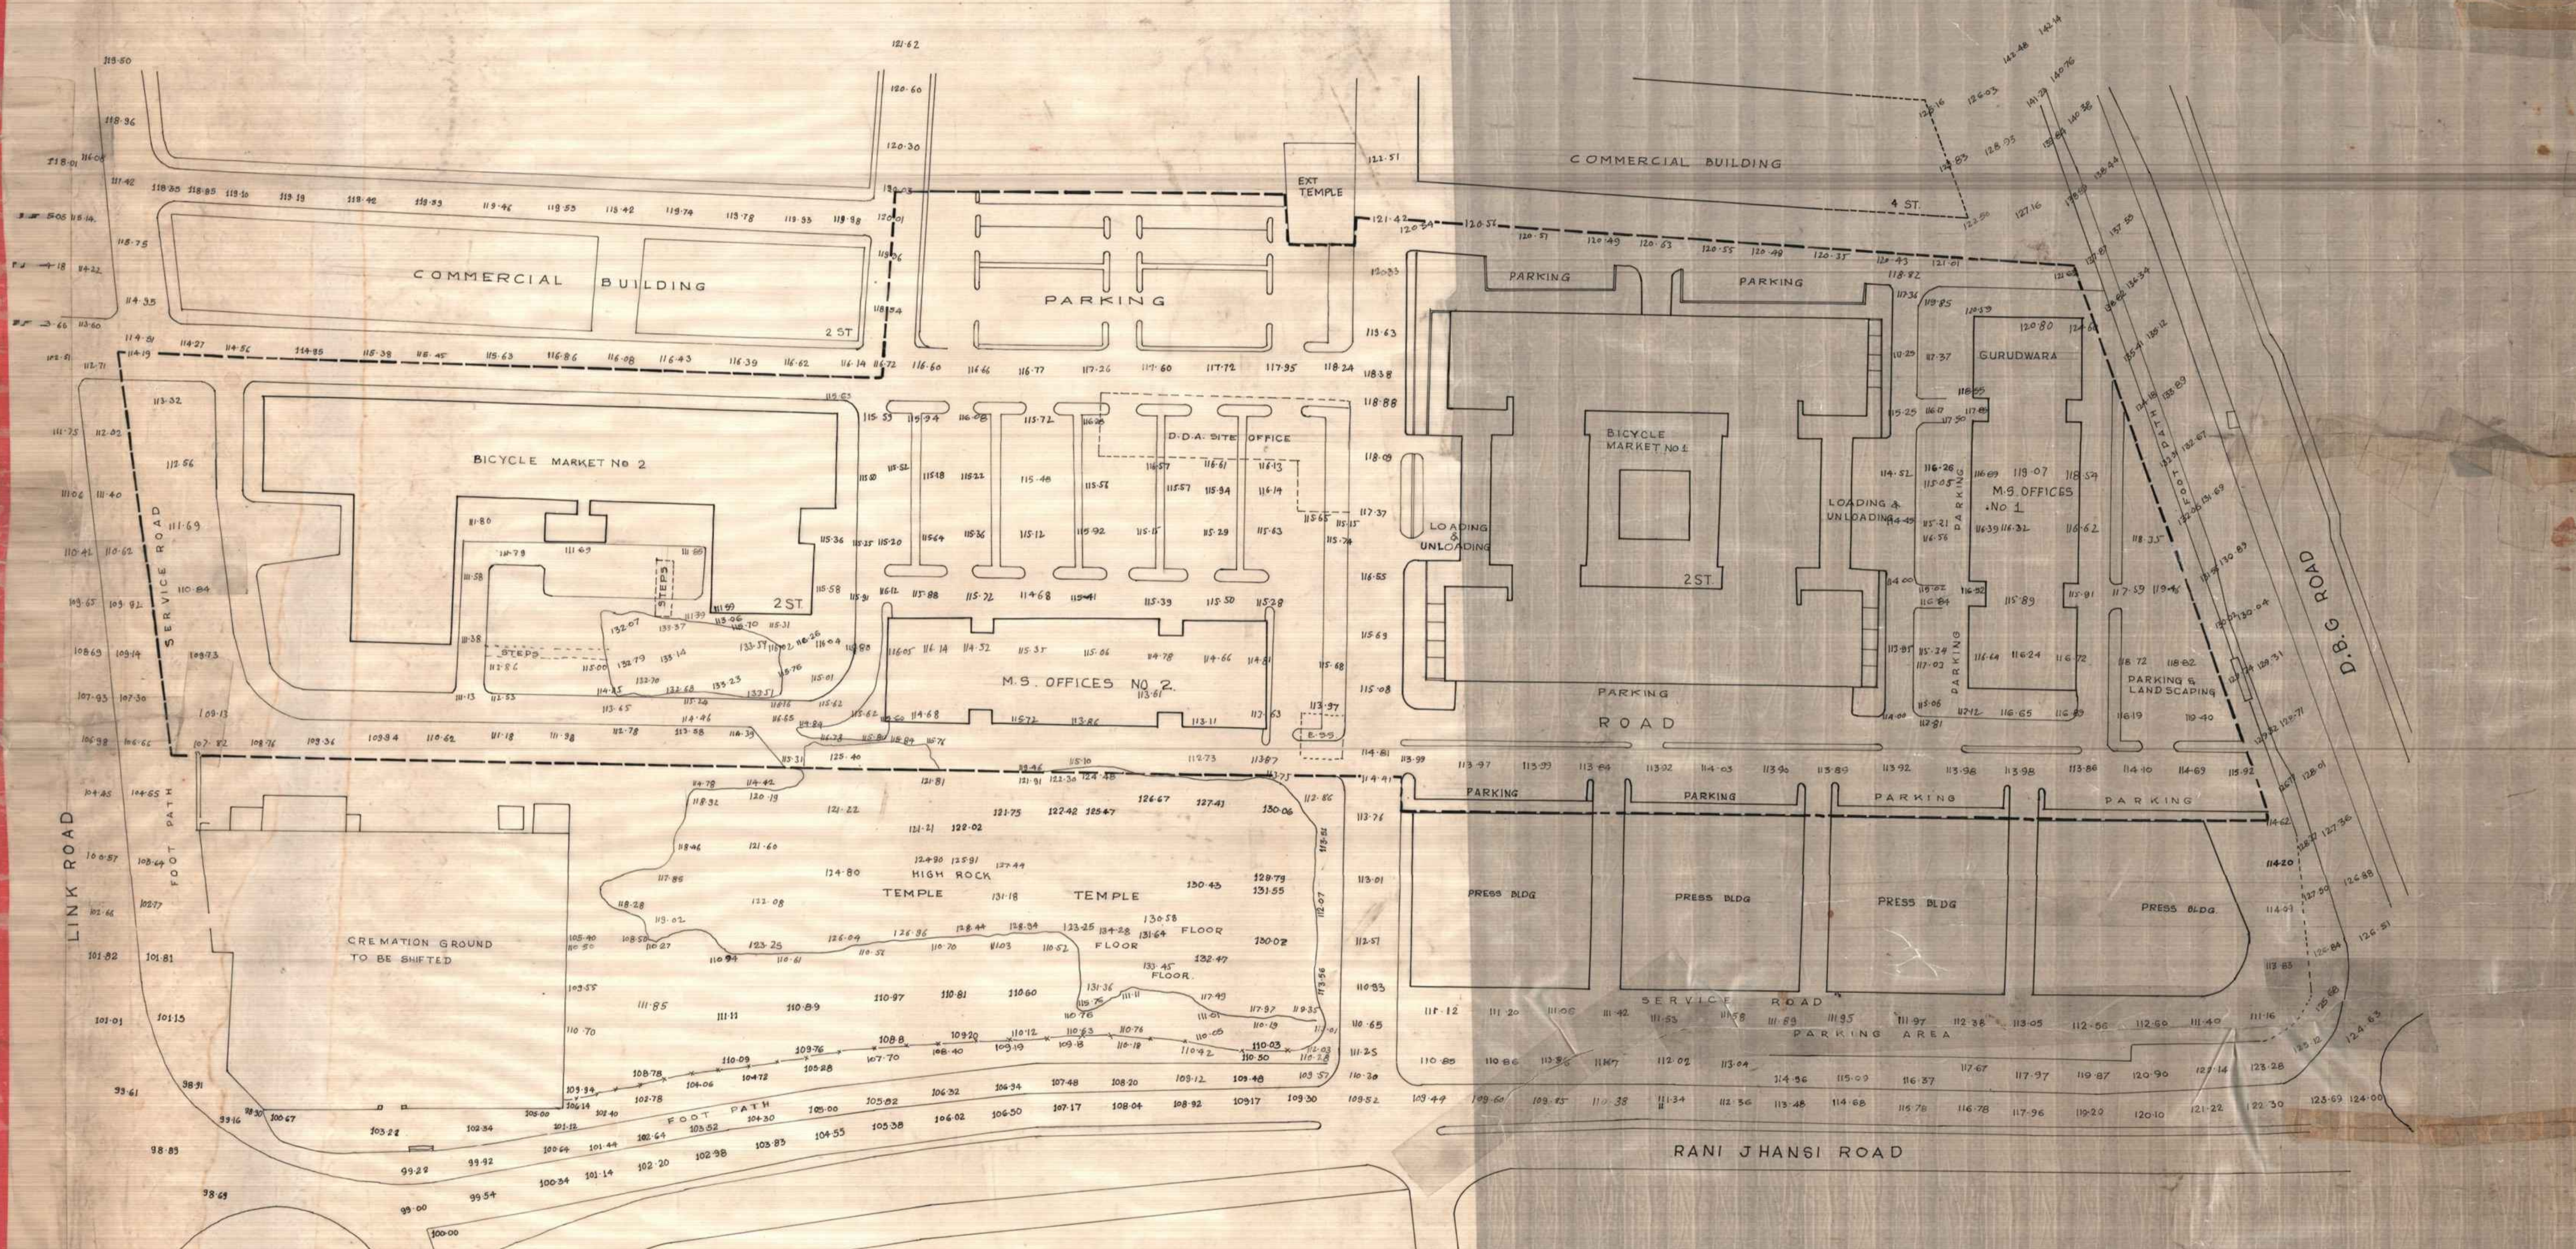

DATE 14.8.1978
TRACE BY
COMPAIRED

NOTE:
THIS DRAWING IS TRACE FROM DRG. DATED 17.6.1975.

COMMERCIAL COMPLEX AT JHANDEWALAN BLOCK 'E'

DRG. NO.	e. PARSAD		
SCALE 1:200	DRAWN		
DATE 14.8.78	CHECKED	SURVEYOR	SURVER OFFICER
TOWN PLANNER	SD/ V.V. BODAS		ARCH TOWN PLNR
DELHI DEVELOPMENT AUTHORITY			NORTH