

D-15  
95



# DELHI DEVELOPMENT AUTHORITY

## REVISED LAY-OUT OF NFW DELHI NORTHERN EXTENSION SCHEME

SCALE:- 200 FEET TO AN INCH

NOTE:-

- (A) MEAT FISH AND POULTRY SHOPS.
- (B) VEGETABLE AND FRUIT SHOPS.

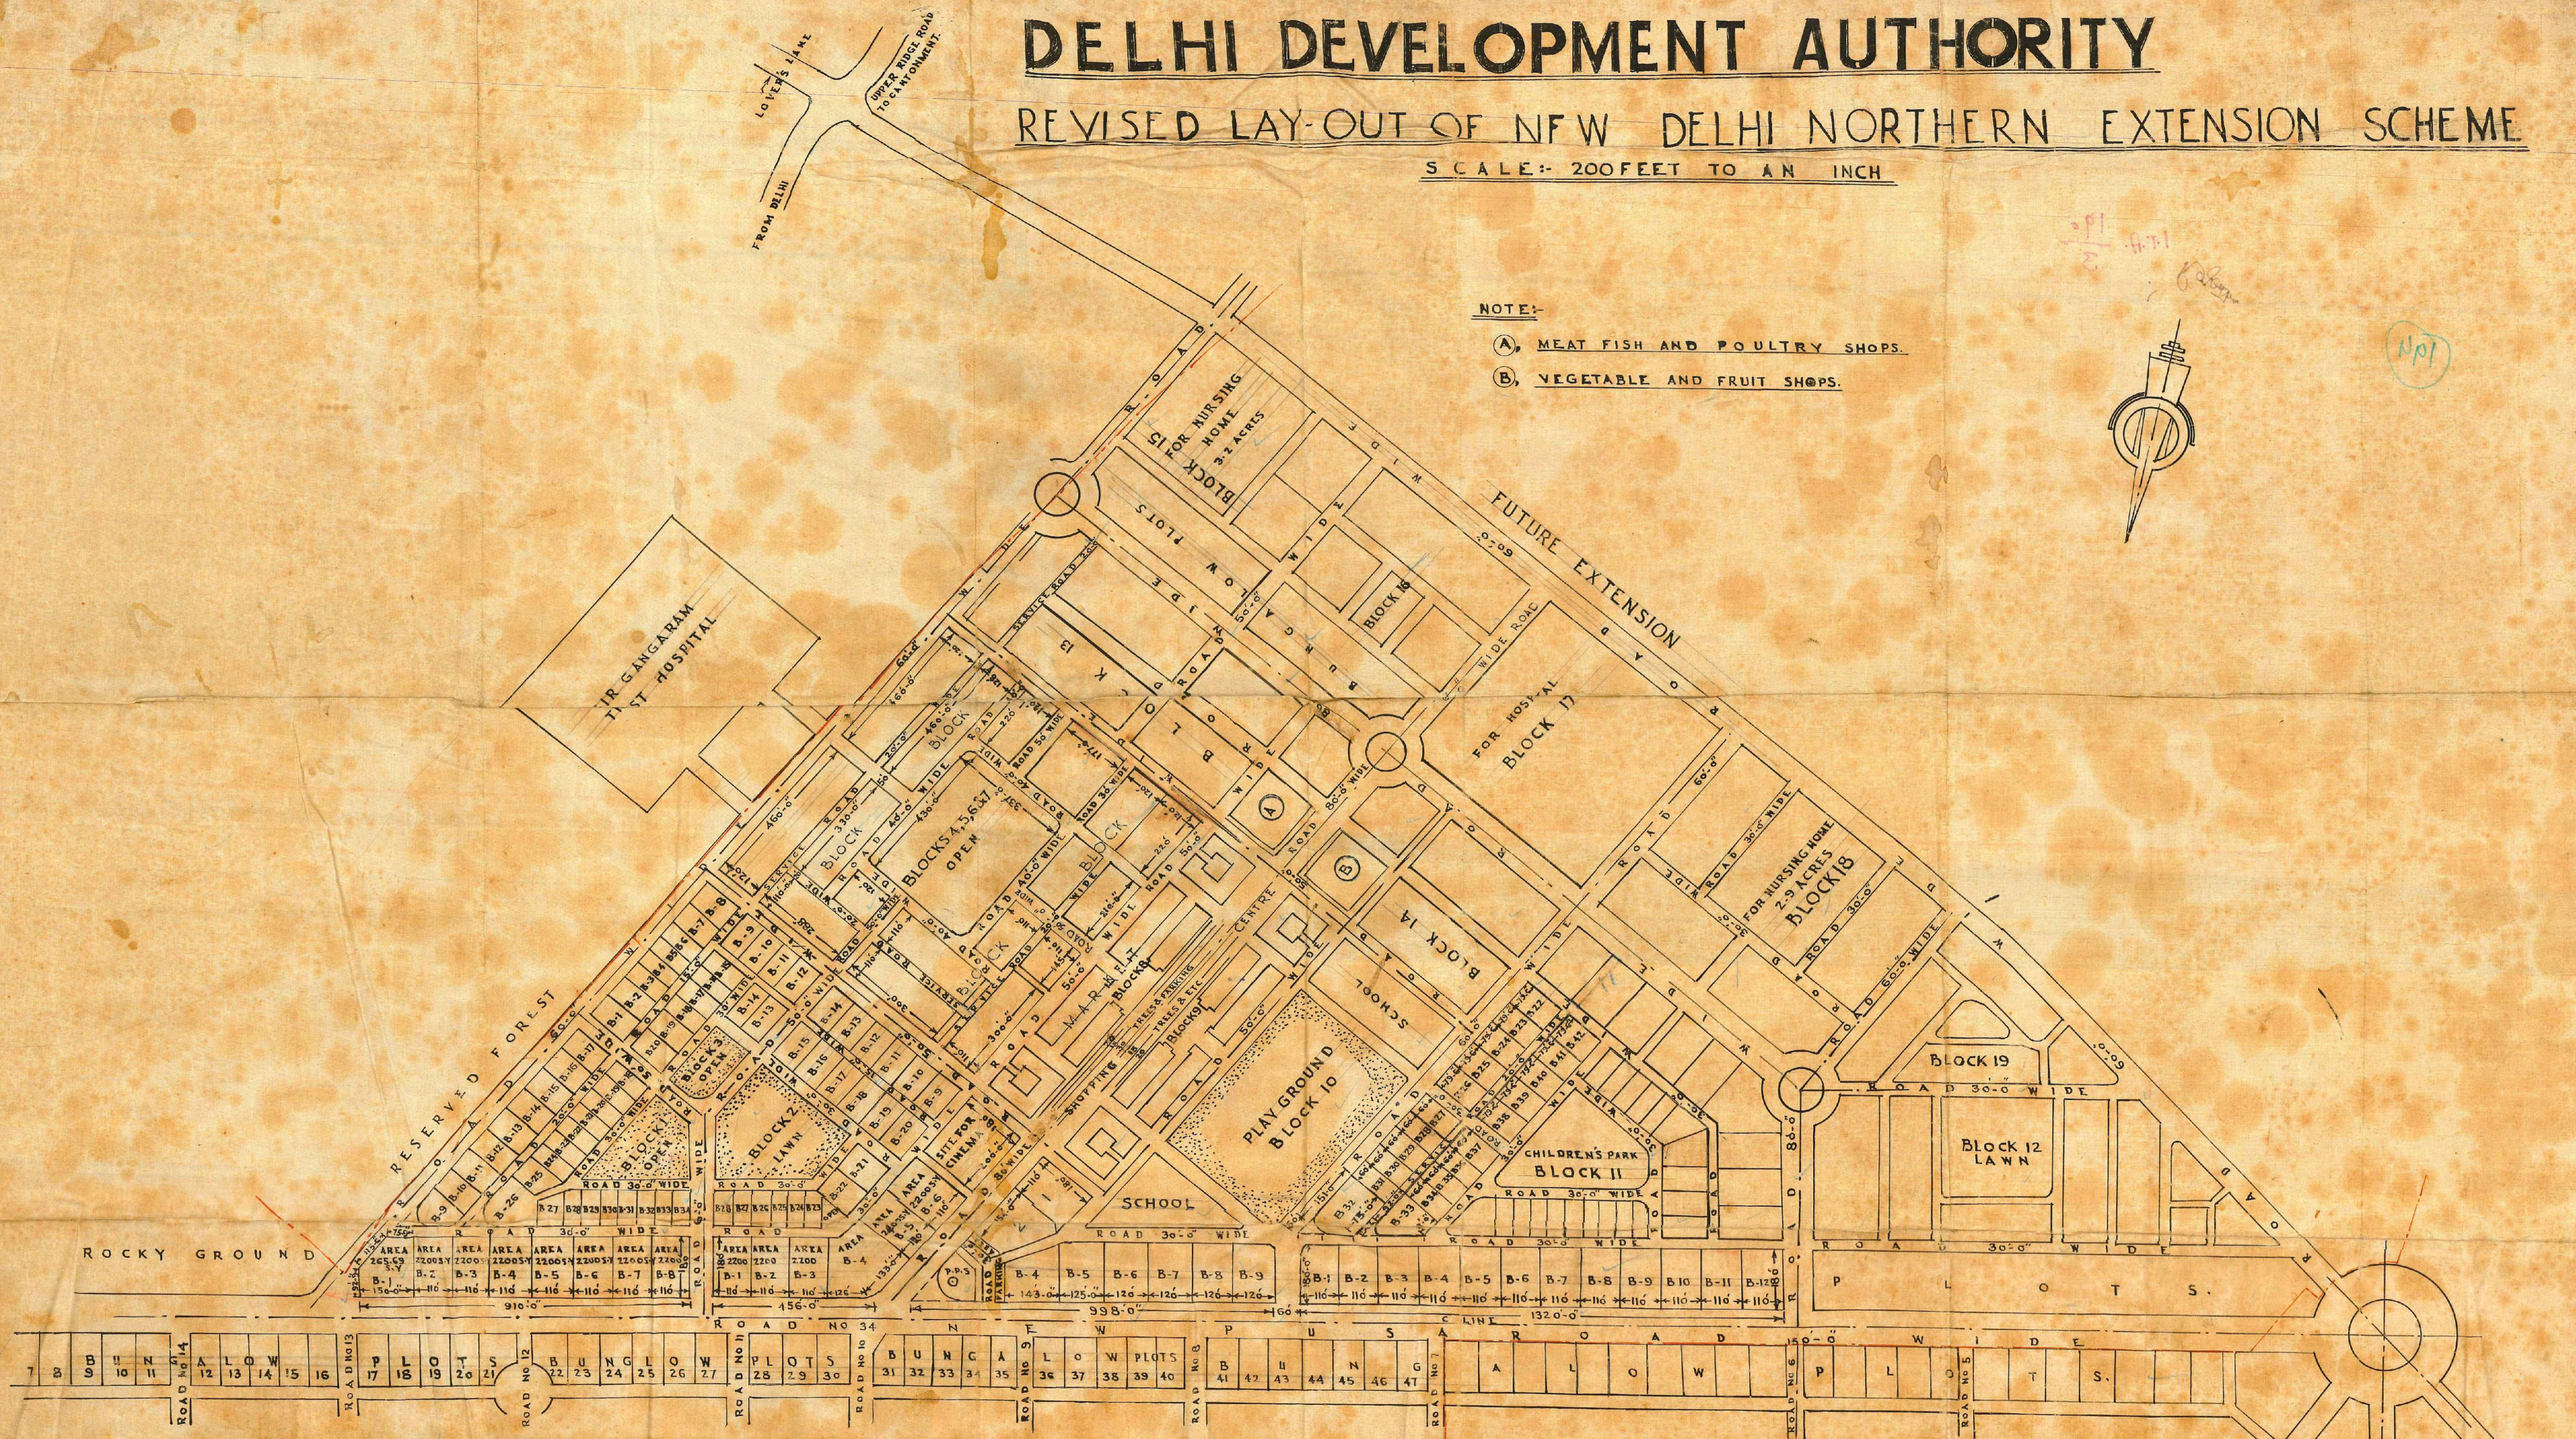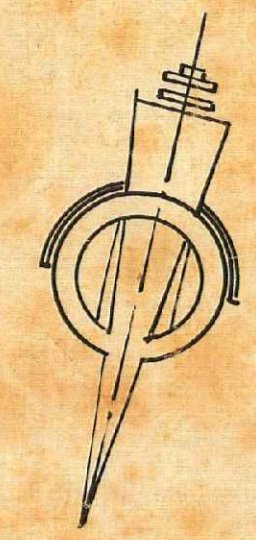

WESTERN EXTENSION AREA KAROL BAGH

INCLUDED IN SHADIPUR SCHEME.

DESCRIPTION REVISED LAY-OUT PLAN OF NEW DELHI NORTHERN EXTENSION SCHEME	<i>[Signature]</i> 14-9-59 ASSISTANT ARCHITECT DELHI DEVELOPMENT AUTHORITY
CHECKED BY	<i>[Signature]</i>
DRAWN BY	
TRACED BY	SRICHAND KAKA D.M.
I.T.A. No 190/3	28.7.59