

DELHI IMPROVEMENT TRUST.



LAY OUT PLAN OF DARYAGANJ (SOUTH)

SCALE 50 FEET TO AN INCH.

FILTERED WATER MAINS SHOWN IN RED → FIRE HYDRANT.
* SLUICE VALVE.

D.I.T. NO. 11
1937

{ D.I.T. NO. 2 }
L D. 104

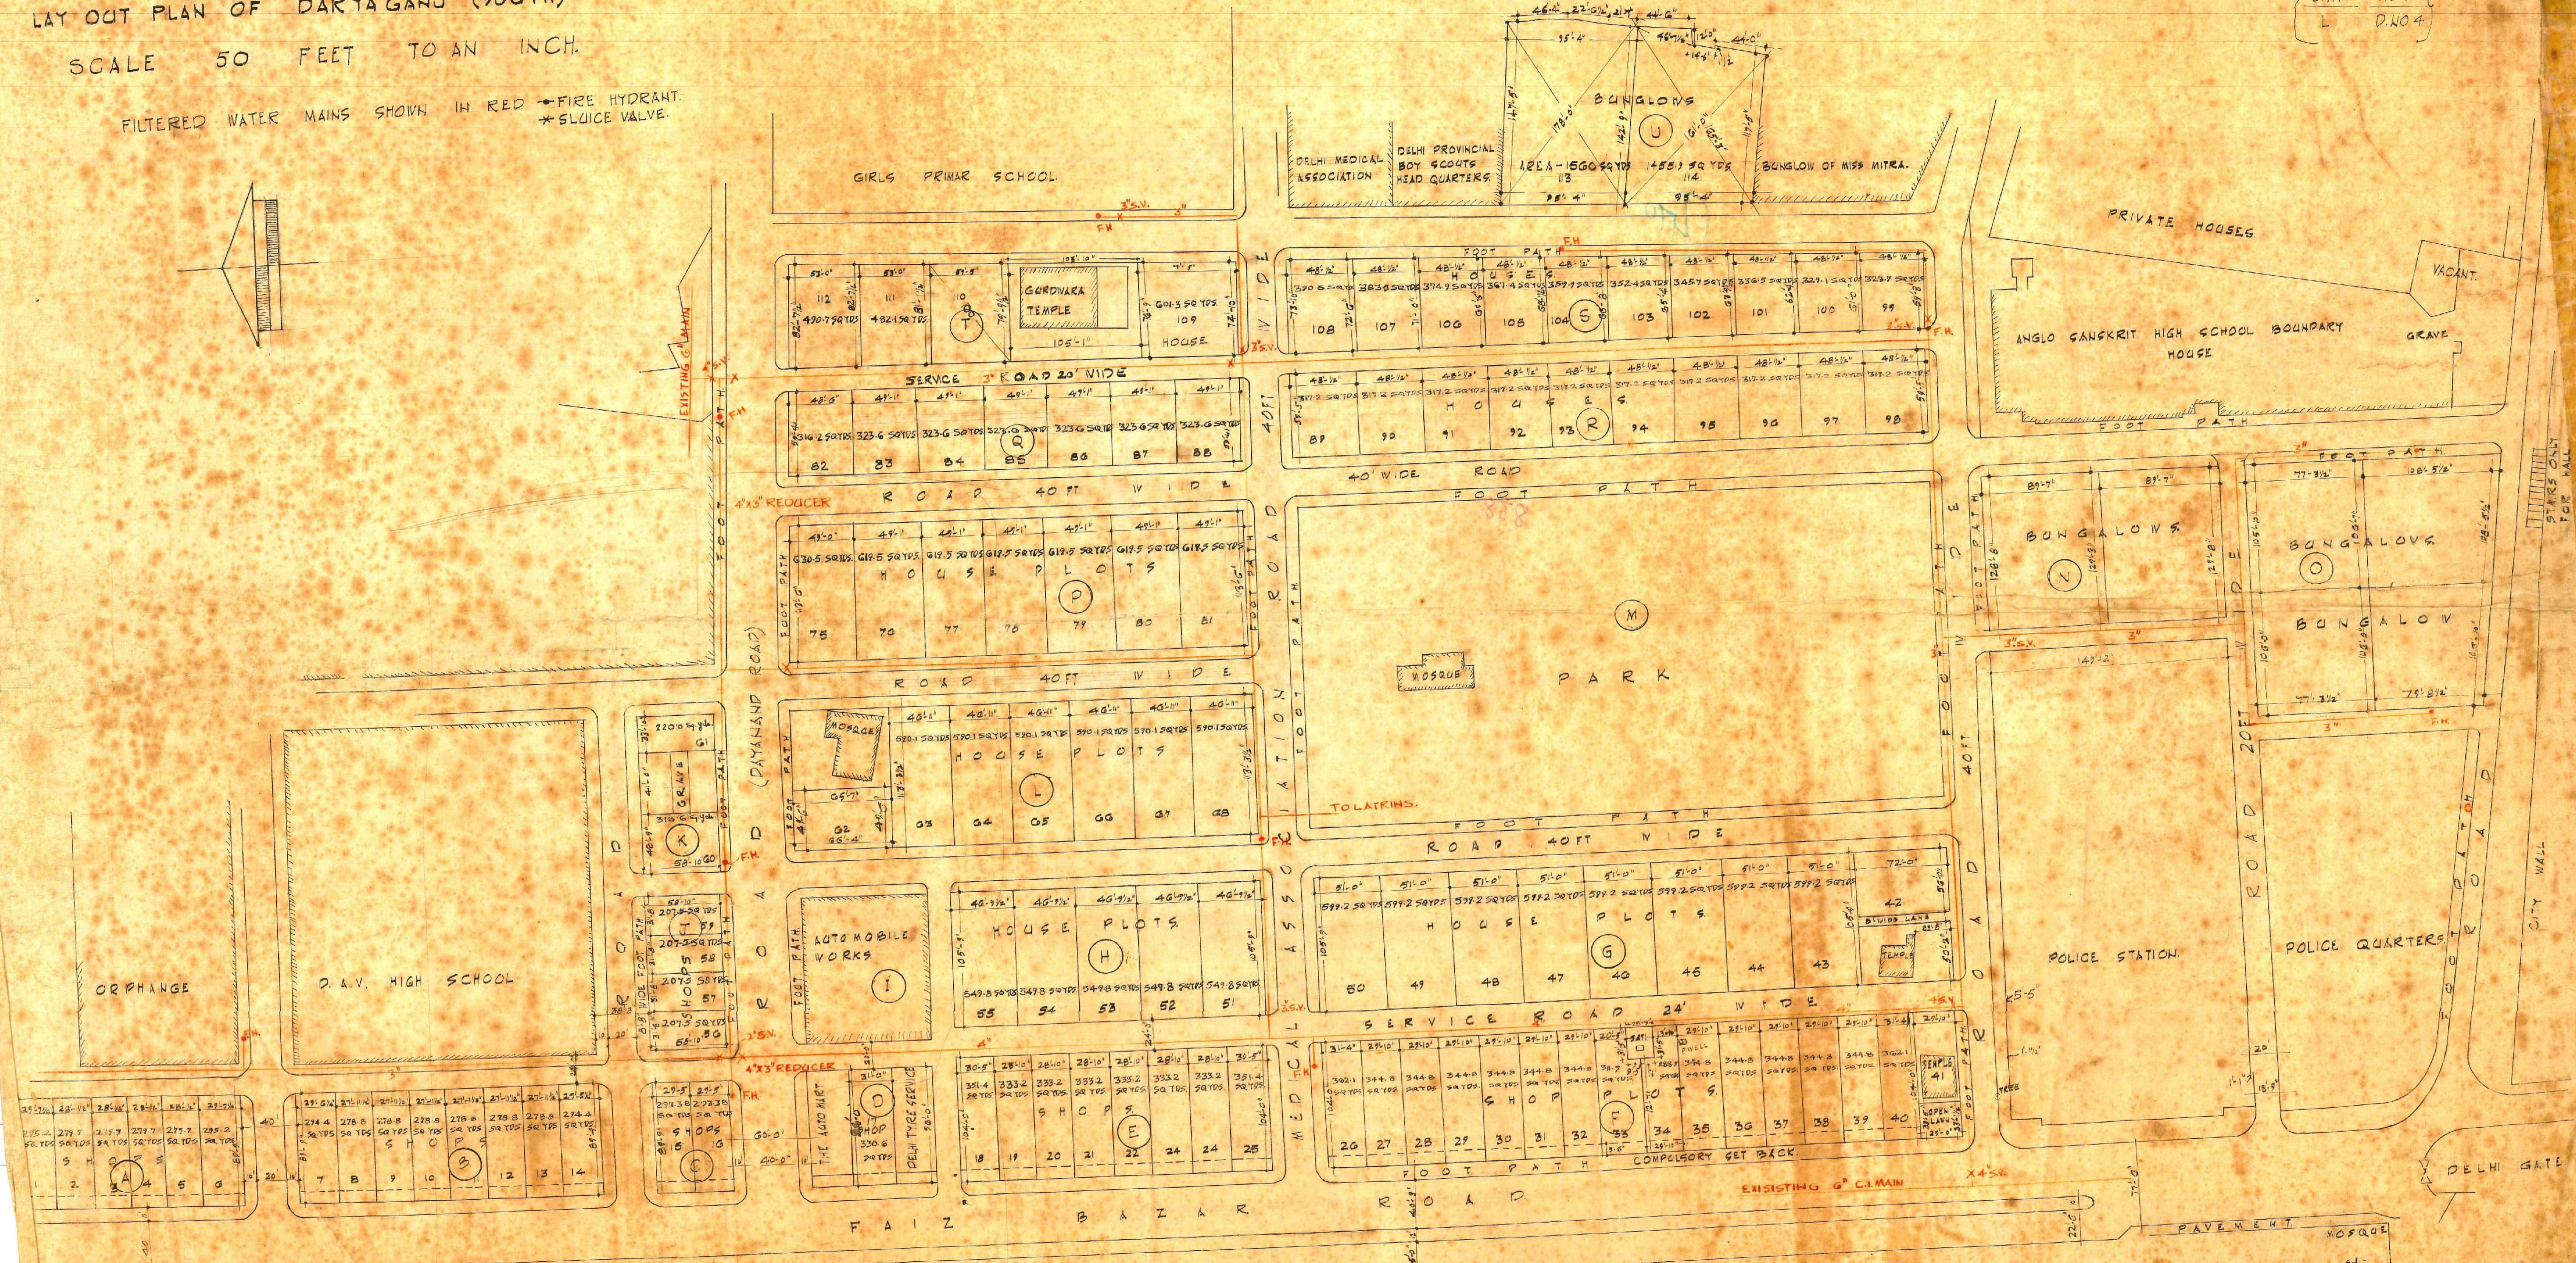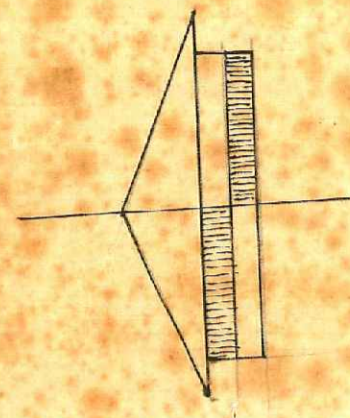

TRACED BY.

CHECKED BY. ASSOS. PLNR. DELHI IMPROVEMENT TRUST.

LANDS OFFICER DELHI IMPROVEMENT TRUST.