


DELHI IMPROVEMENT TRUST
LAY-OUT OF PLOTS ON KUTUB ROAD IN FRONT OF QADAMSHARIF.

SCALE 50'-0" TO AN INCH.

STANDARD ELEVATION I.T.A. 51 WILL BE SUPPLIED
BY THE IMPROVEMENT TRUST FOR ALL THESE PLOTS.

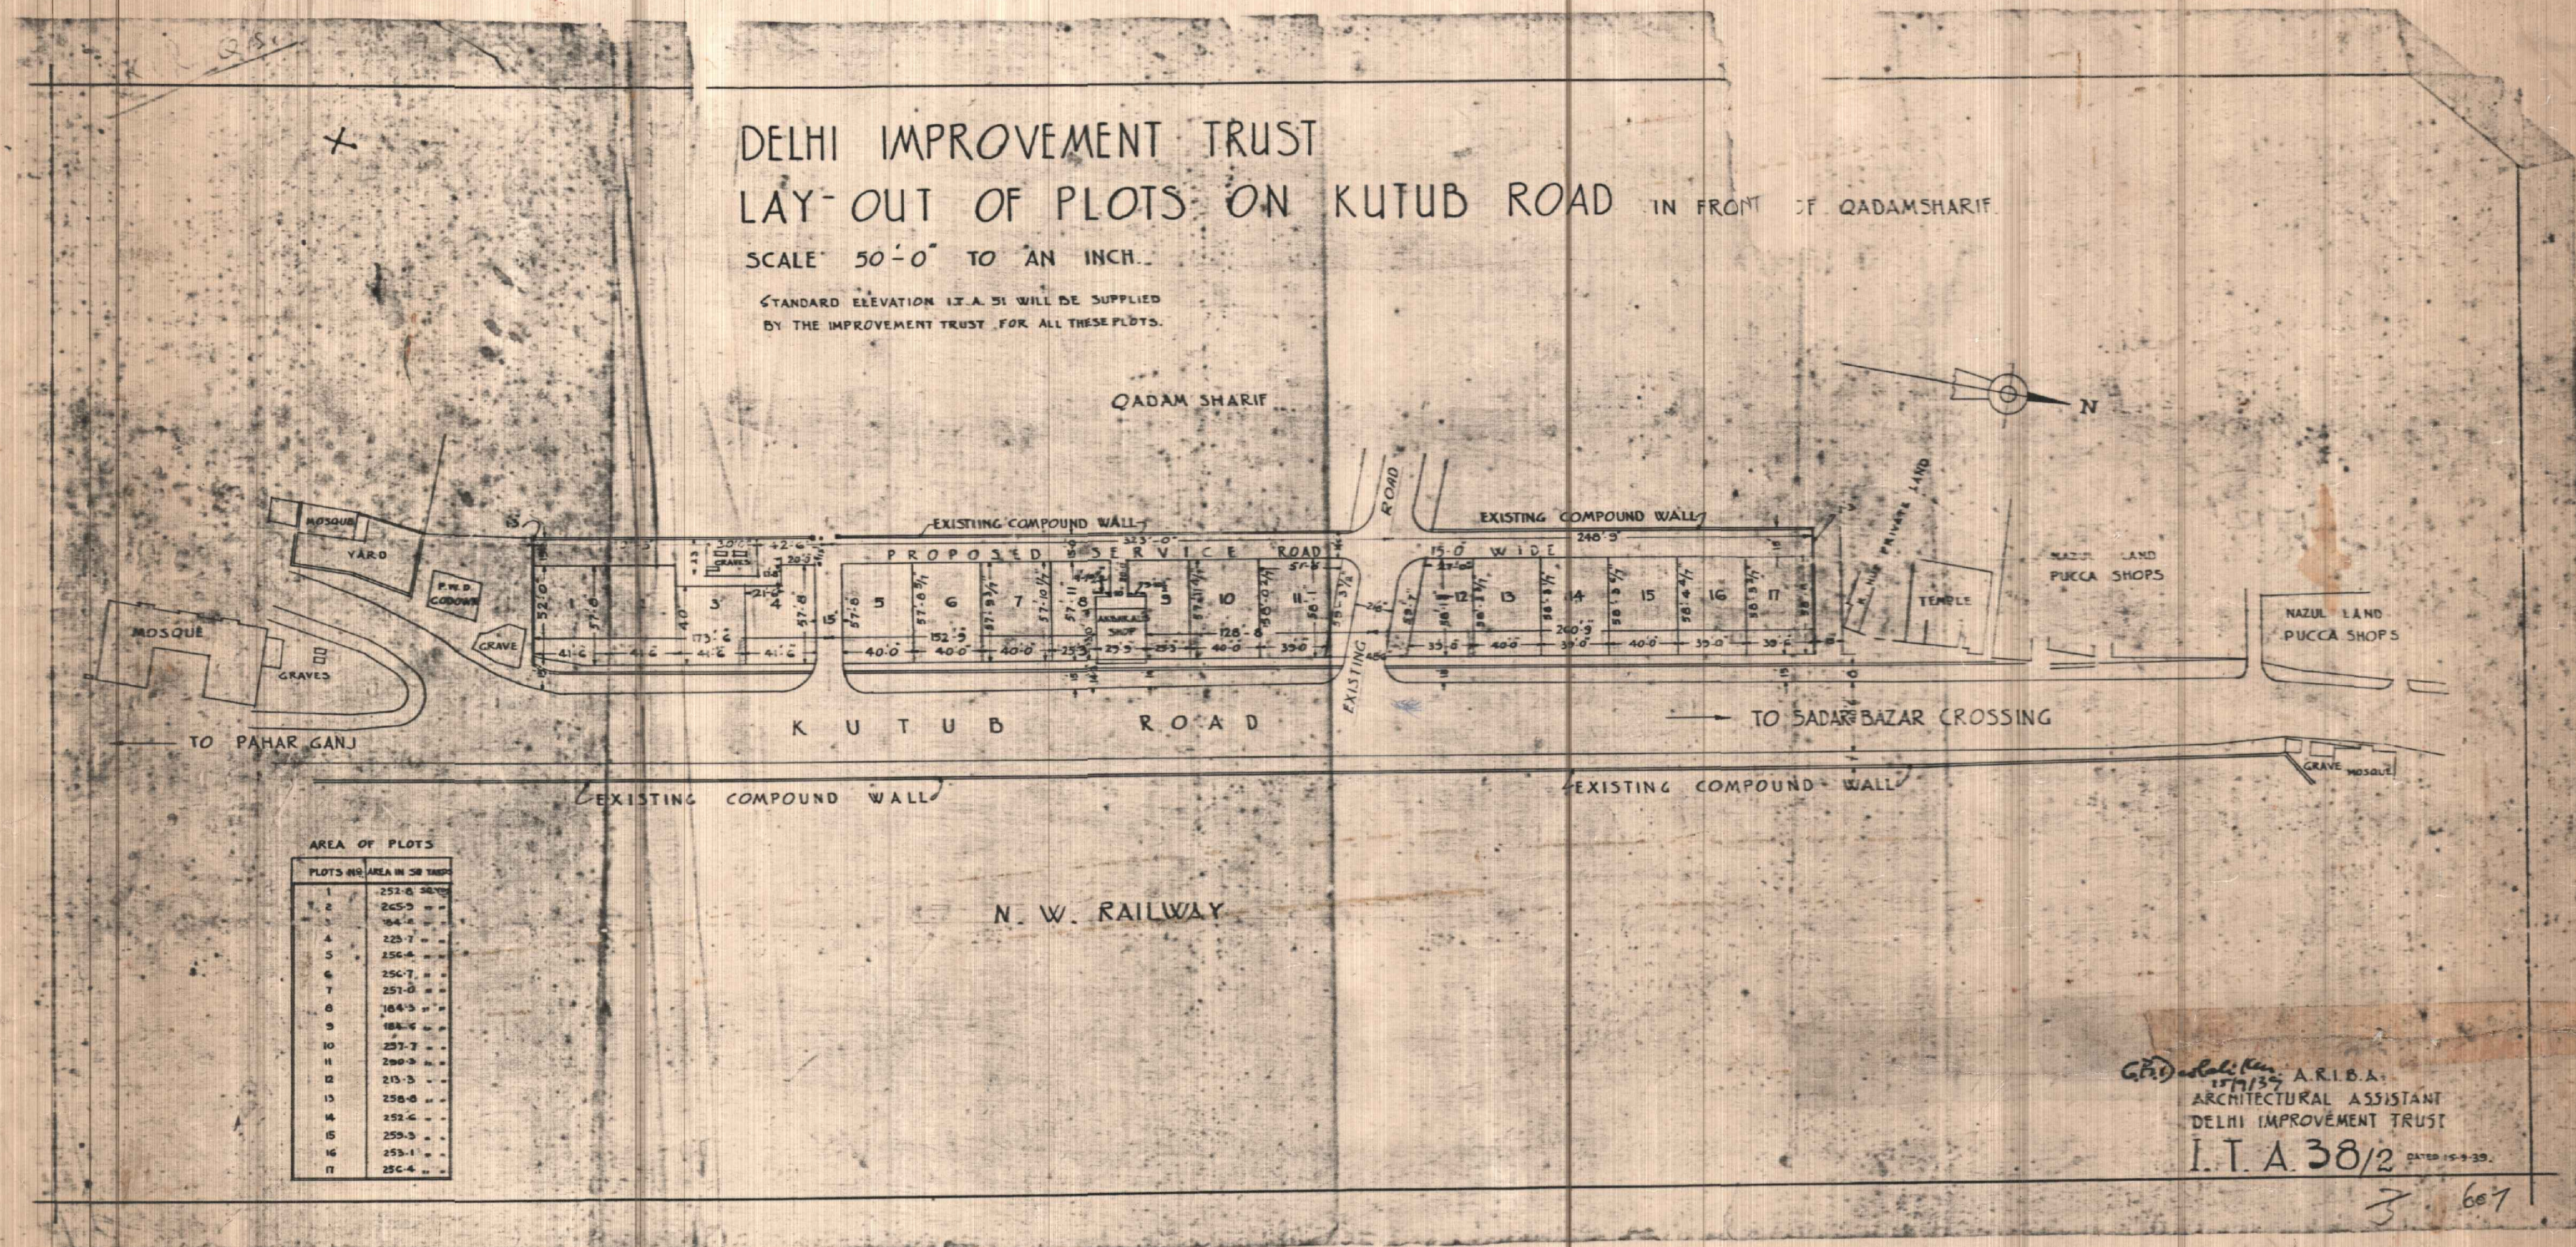

AREA OF PLOTS

PLOTS NO.	AREA IN SQ YARDS
1	252.6
6	257.0

G. P. S. A. R. I. B. A.
ARCHITECTURAL ASSISTANT
DELHI IMPROVEMENT TRUST
I.T.A. 38/2
DATED 15-9-39.

91-A

9-2