




AREA STATEMENT

DETAILS OF PLOTS :


Plot No.	Use	Area (in Sq.m.)
1	Banquet Hall	2807.46
2	Multilevel Parking	5526.46
3	Fire Station	5440.46
4	Dispensary	1531.39
5	Parking for Dispensary	336.86

NOTE :

- DRAWING IS BASED ON P.T. SURVEY SUPPLIED BY D.D. (SURVEY) DATED 20.08.2014. AND STATUS OF LAND PROVIDED BY LM, ROHINI DATED 31.10.2014.
  - THE DEVELOPMENT CONTROL NORMS WILL BE FOLLOWED AS PER MPD-2021.
  - ALL DIMENSIONS ARE IN METRES, ONLY WRITTEN DIMENSIONS ARE TO BE FOLLOWED.
  - THE SCHEME WAS DISCUSSED IN 329TH SCREENING COMMITTEE MEETING HELD ON 10.04.2015 VIDE ITEM NO. 42:2015. THE PROPOSAL WAS APPROVED WITH OBSERVATION THAT THE USE PREMISE FOR PLOTS MAY BE AS UNDER:
1. PLOT NO. 1 - BANQUET HALL
  2. PLOT NO. 2 - MULTILEVEL PARKING
  3. PLOT NO. 3 - FIRE STATION
  4. PLOT NO. 4 - DISPENSARY
  5. PLOT NO. 5 - GREEN AREA TO BE ALLOTTED TO DISPENSARY FOR DISPENSARY PARKING

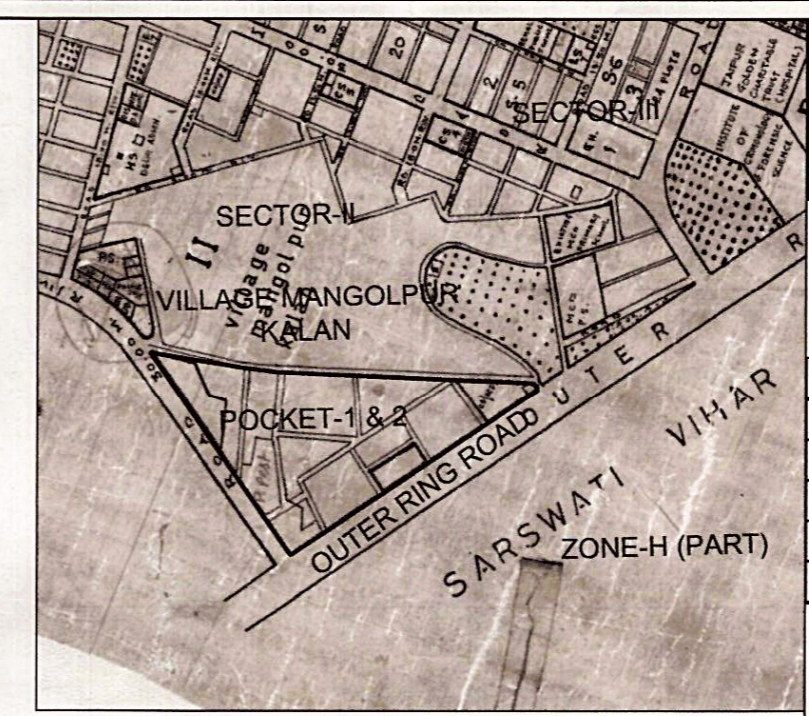

KEY PLAN

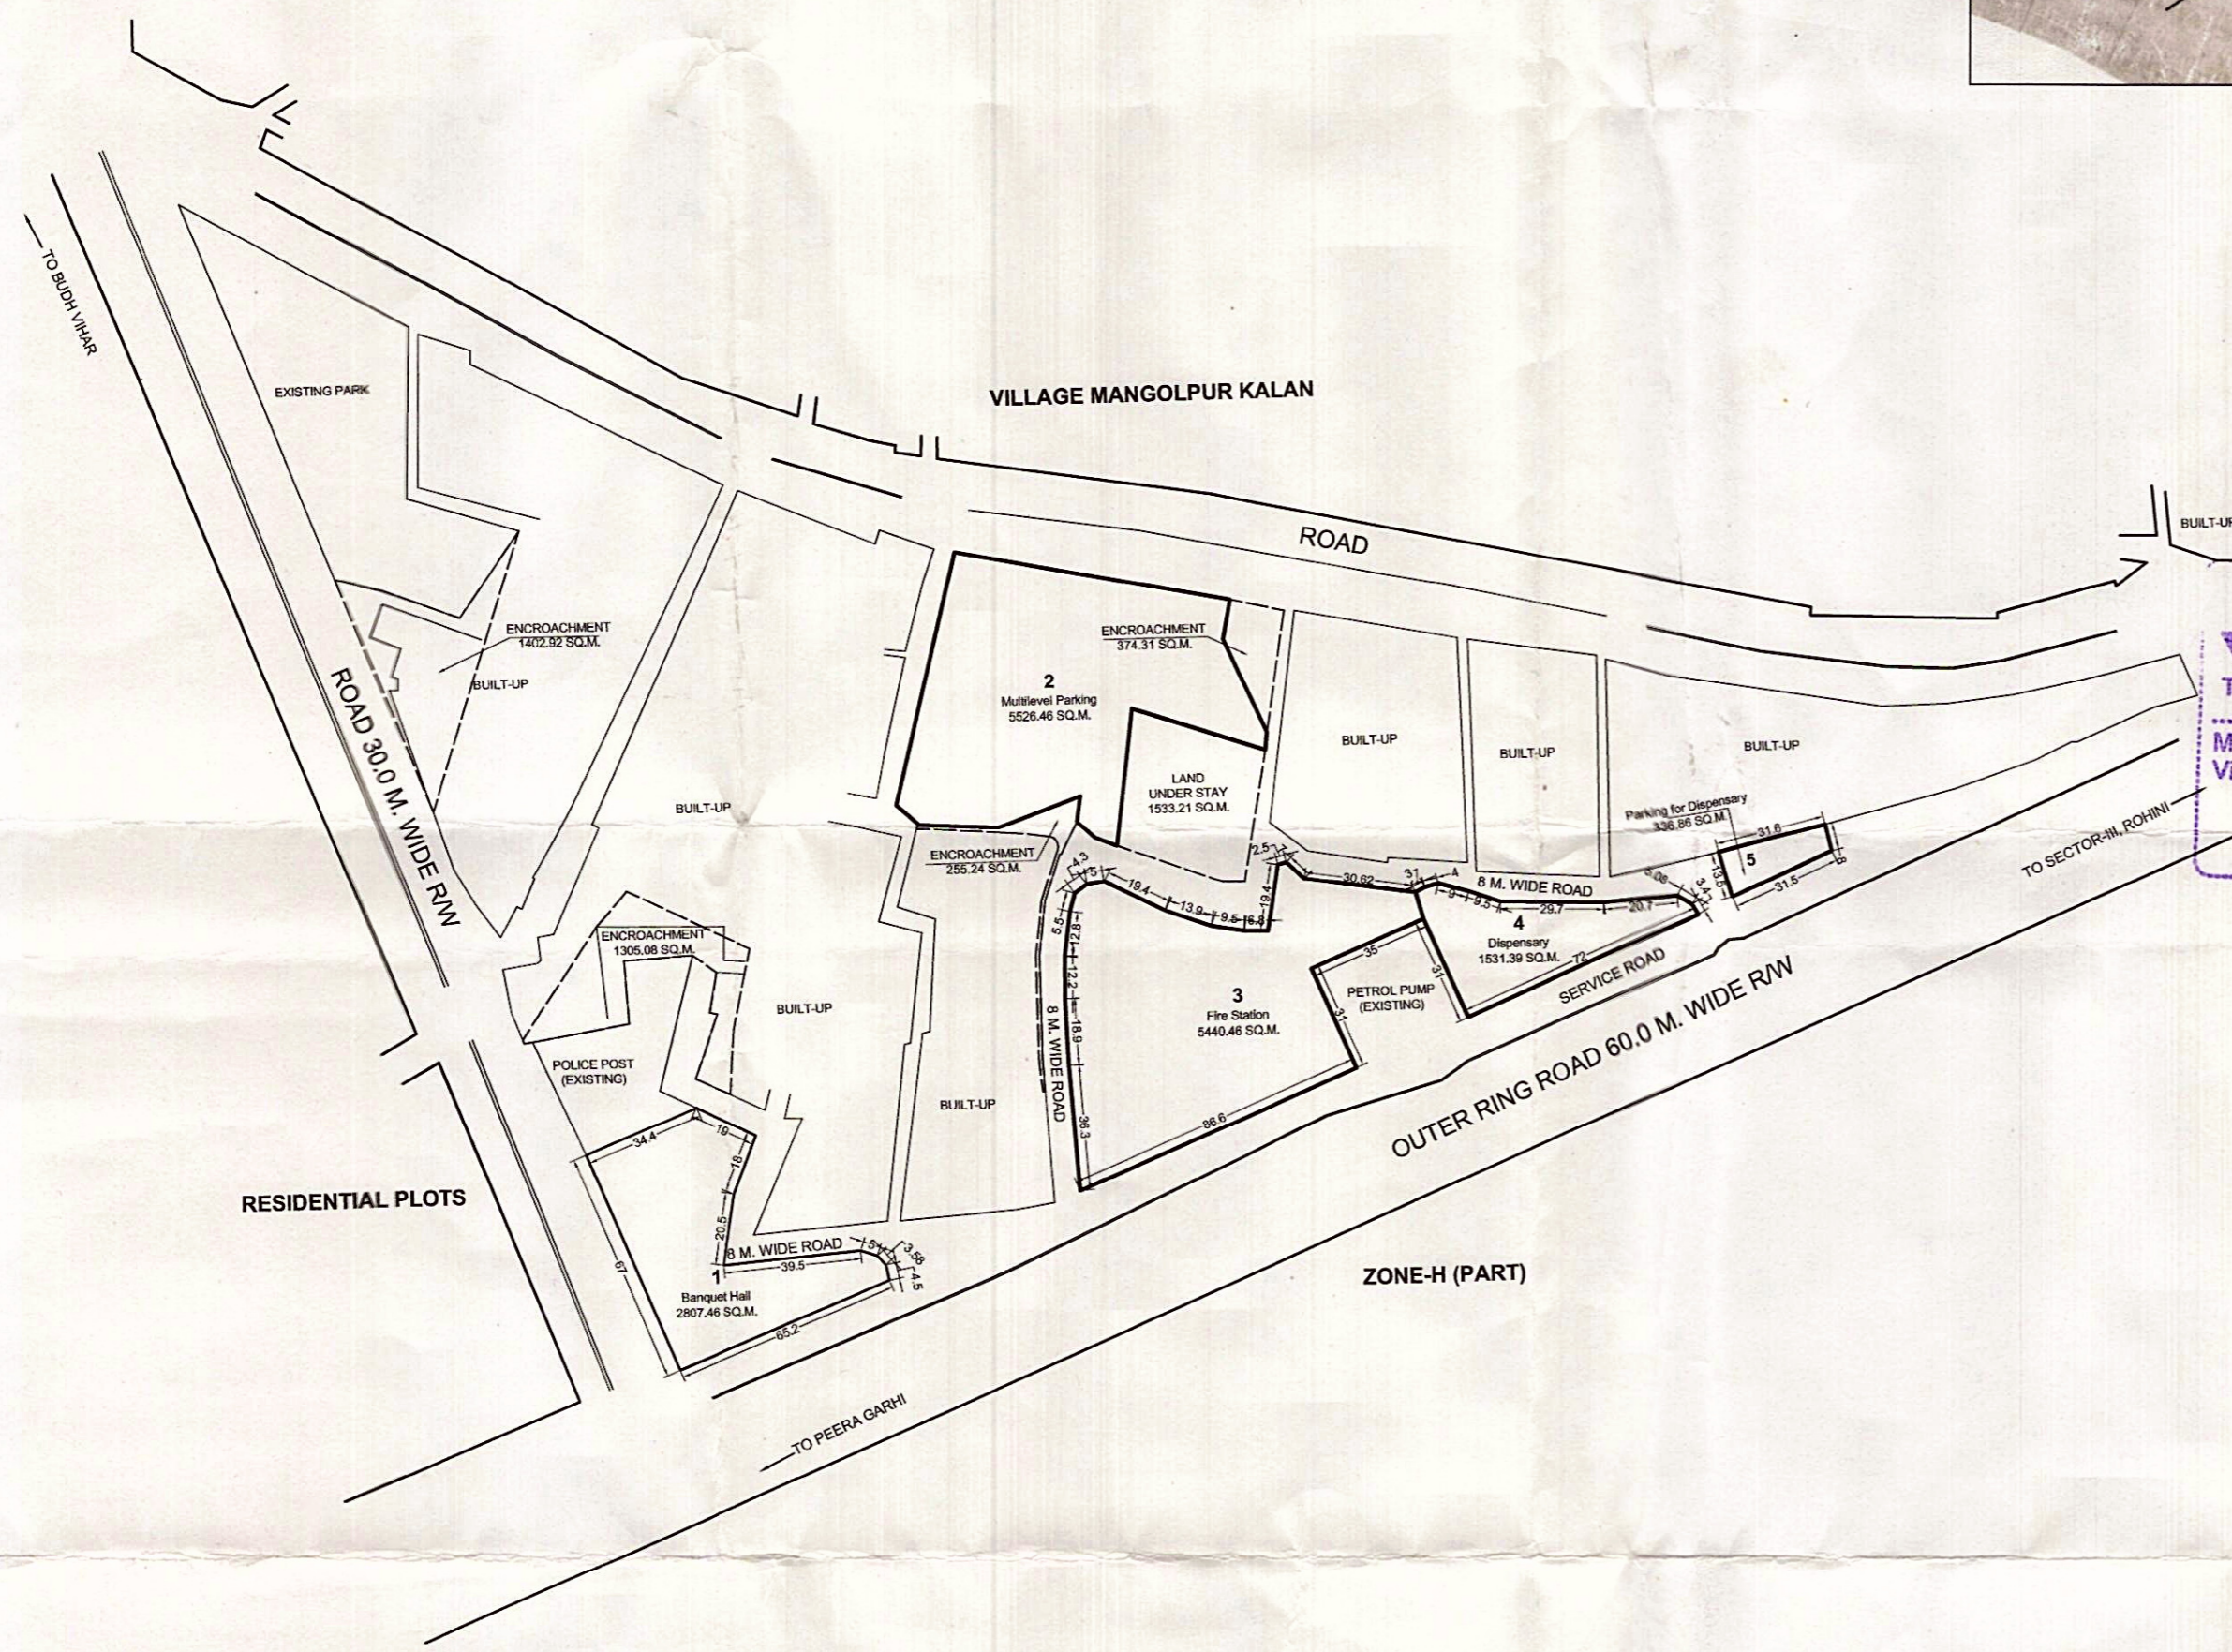

DELHI DEVELOPMENT AUTHORITY  
HUPW-CO-ORDINATION UNIT  
**VERIFIED**  
This proposal was considered in the Screening Committee Meeting held on 10.04.2015 vide item No. 42:2015  
Dy. Director (Arch.) Co-ordn.

DELHI DEVELOPMENT AUTHORITY  
CERTIFIED  
Approved: 329/15  
Comm: 10.04.15  
Vide item No. 42:2015  
All observations (nos. 5) applicable to drawings are incorporated.  
Sign: [Signature]  
Name: A.K. MALHOTRA  
Designation: Director (Plg.) R

The Proposal has been approved by the Screening Committee held on 10.04.2015 vide item No. 42:2015 in File No. PPR/1003-02/2001/PT.268 with following observations:  
(1) PLOT No. 1 - BANQUET HALL  
(2) PLOT No. 2 - MULTILEVEL PARKING  
(3) PLOT No. 3 - FIRE STATION  
(4) PLOT No. 4 - DISPENSARY  
(5) PLOT No. 5 - GREEN AREA TO BE ALLOTTED TO DISPENSARY PARKING

FILE No: PPR/1003-02/2001/PT.268

PART LAYOUT PLAN OF SECTOR-II, POKET-1 & 2, ROHINI, PHASE-I & II, REGARDING UTILISATION OF VACANT LAND

माप SCALE	1:2000	N
तारीख DATE	MAY, 2015	
योजना सहायक PLG. ASSTT.	सहायक निदेशक (योजना) ASSTT. DIR. (PLG.) (ON CONTRACT)	
सहायक निदेशक (योजना) ASSTT. DIR. (PLG.)		
उप निदेशक (योजना) DY. DIR. (PLG.)		
निदेशक (योजना) DIRECTOR (PLG.)		