




दिल्ली विकास प्राधिकरण
DELHI DEVELOPMENT AUTHORITY
रोहिणी योजना कार्यालय
ROHINI PLANNING OFFICE


AREA STATEMENT

CF-4
TOTAL AREA OF POCKET 32795.04 SQ.M.

DETAILS OF PLOT		
PLOT NO.	USE	AREA (IN SQ.M.)
1	66 KV ESS (ALREADY APPROVED)	8108.12
2	COMMUNITY FACILITY (C.F.)	1091.00
3	DISPENSARY	800.00
4	BANQUET HALL	1506.54
5	MULTI LEVEL PARKING	1117.74
6	SR. SECONDARY SCHOOL-I	6011.34
7	SR. SECONDARY SCHOOL-II	6007.28
8	SR. SECONDARY SCHOOL-III	6026.06
	CIRCULATION	2126.96

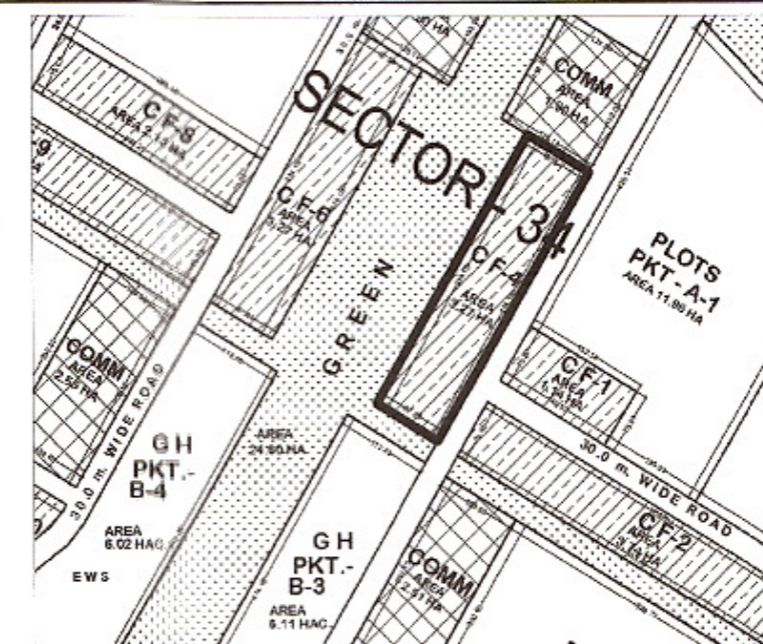

KEY PLAN

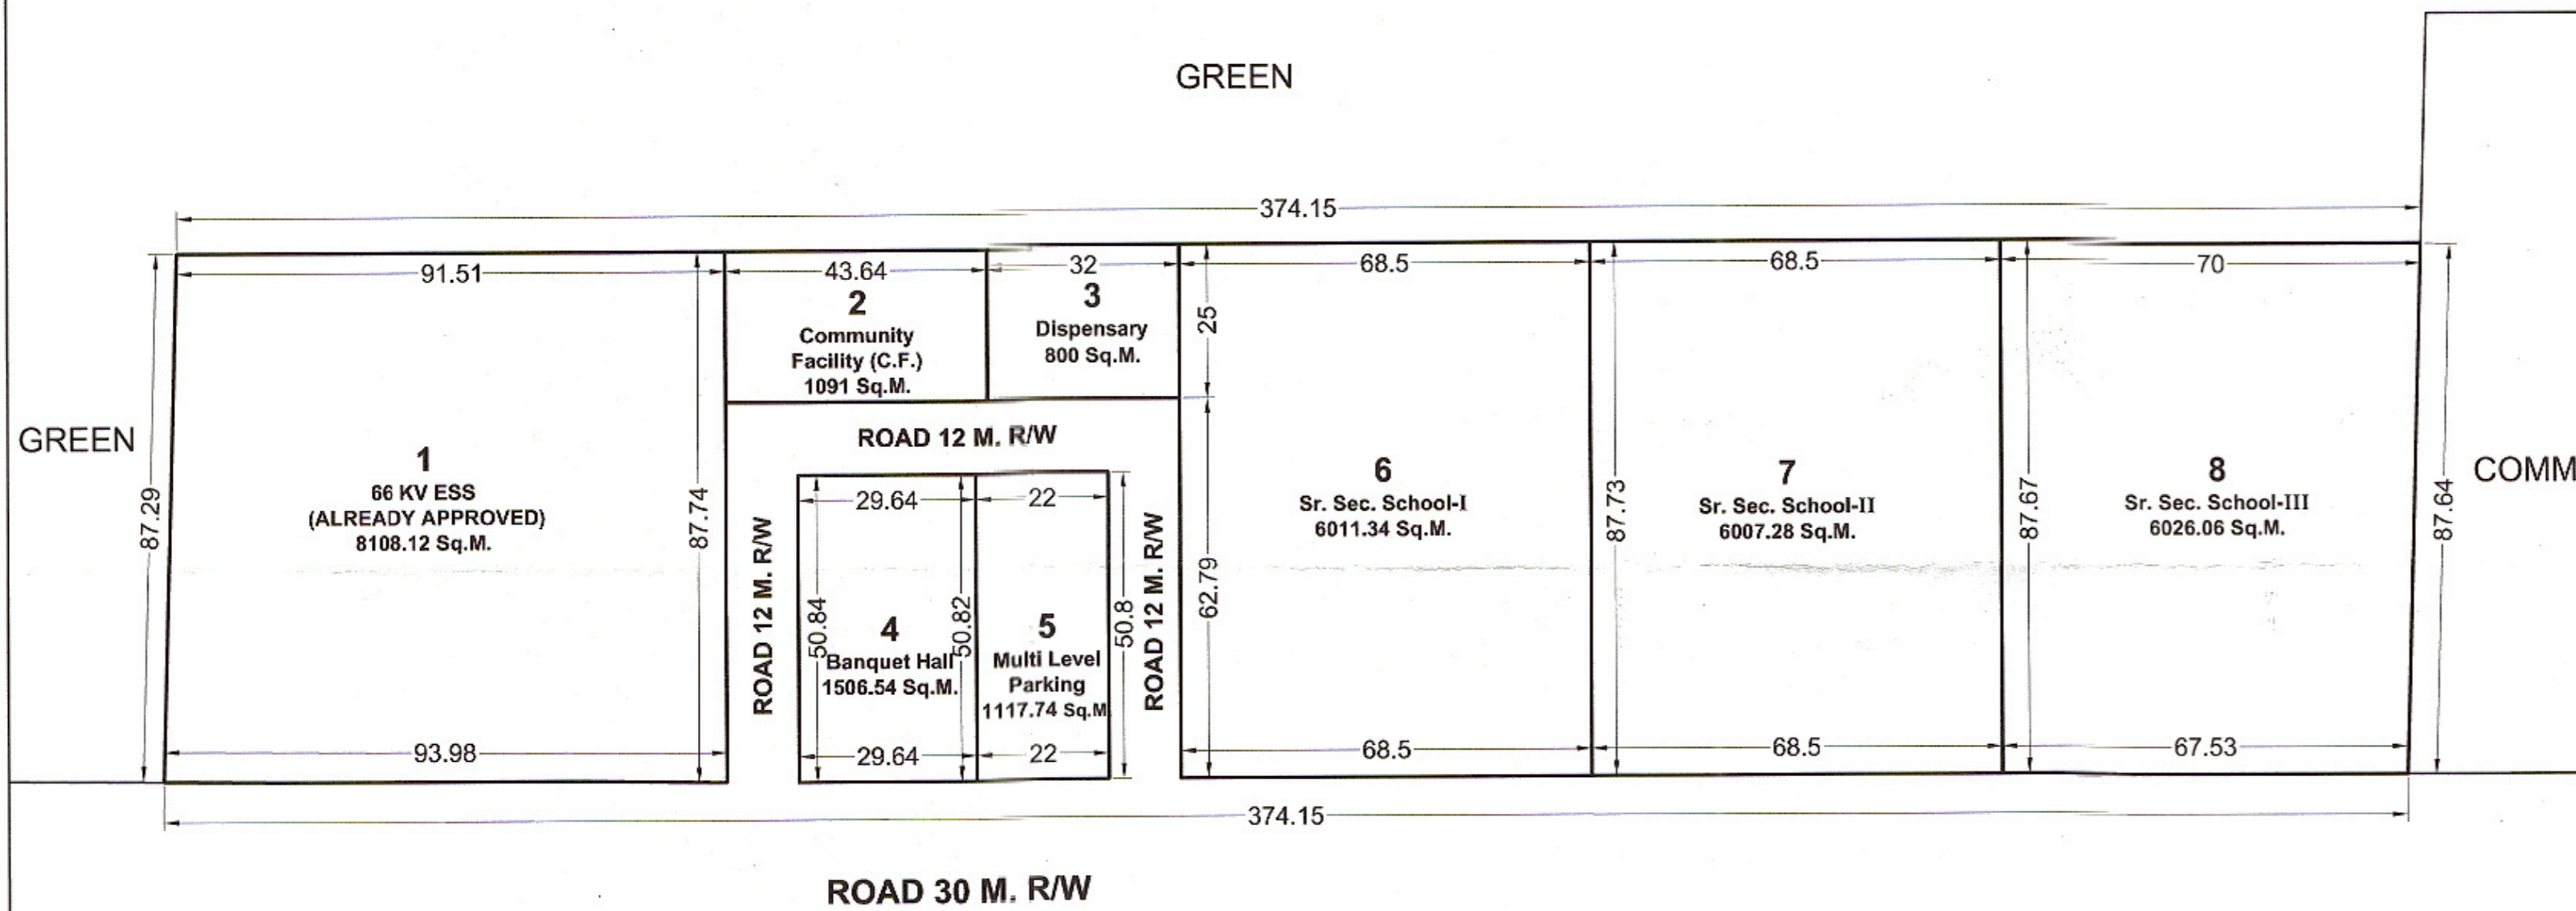

NOTE :

- THE DRAWING IS BASED ON ACTUAL DEMARICATION OF PLOTS AND ROADS DONE AT SITE AND REPORTED BY AE-I, RPD-4 AND AE-II, RPD-4 AND FORWARDED BY SE/CC-6 VIDE FILE NO. F4(633)A/CS/EE/RPD-4/DDA/2012-13/598 DATED 17.04.2013.
- 66 KV ESS SITE WAS APPROVED IN 303rd SCREENING COMMITTEE MEETING HELD ON 21.12.2011 VIDE ITEM NO. 110:2011
- DEVELOPMENT CONTROL NORMS WILL BE FOLLOWED AS PER MPD-2021.
- ALL DIMENSIONS ARE IN METERS. ONLY WRITTEN DIMENSIONS ARE TO BE FOLLOWED.
- THE SCHEME WAS APPROVED IN THE 329TH SCREENING COMMITTEE MEETING HELD ON 10.04.2015 VIDE ITEM NO. 33:2015

FILE No: DIR(PLG)R/5034/N.F./2013

PROPOSED LAYOUT PLAN OF COMMUNITY FACILITIES POCKET (CF-4) IN SECTOR 34, PHASE V, ROHINI

माप SCALE	1:1000	
तारीख DATE	MAY, 2015	
योजना सहायक PLG. ASSTT.	सहायक निदेशक (योजना) ASSTT. DIR. (PLG.) (ON CONTRACT)	
सहायक निदेशक (योजना) ASSTT. DIR. (PLG.)		
उप निदेशक (योजना) DY. DIR. (PLG.)		
निदेशक (योजना) DIRECTOR (PLG.)		

DELHI DEVELOPMENT AUTHORITY
CERTIFIED
Approved in... 329th Screening Committee Meeting on... 10.04.2015 vide item No... 33:2015
Sign... [Signature]
Name... ARAVIND
Designation... DIRECTOR (PLG) ROHINI

The Proposal has been approved by the... 329th Screening Committee held on... 10.4.15 vide item No... 33:2015 in File No... DIR(PLG)R/5034/N.F./2013

DELHI DEVELOPMENT AUTHORITY
HUPW-CO-ORDINATION UNIT
VERIFIED
This proposal was considered in the... 329th Screening Committee Meeting held on... 10.4.2015 vide item No... 33:2015
[Signature]
Dy. Director (Arch.) Co-ordn.

[Signatures]
(PLG. ASSTT) ASSTT. DIR. (PLG.) DY. DIR. (PLG.)

रोहिणी ROHINI
योजना कार्यालय नई दिल्ली 110085
PLANNING OFFICE, NEW DELHI 110085
ड्राईंग संख्या : DRG. NO.