

D. D. A
TRANS YAMUNA AREA.

LEGEND.

TOTAL AREA OF SCHEME	1168 ^{Approx} Sq.M
1. PROP. FOR RELIGIOUS.	420
2. PROP FOR COMMUNITY ROOM	748
TOTAL	1168 Sq.M

LAND USE:-

1. AS PER MFD-2001. RESIDENTIAL
2. AS PER ZONAL PLAN, RESIDENTIAL
3. AS PER L.O.P. O.C.F

----- SCHEME BOUNDARY

NOTE:-

- 1) THIS PLAN IS PREPARED ON THE BASE OF PREVIOUS P.T. SURVEY DRG. NO. S/15/2000 DATED 4.4.2000 AND PLAN AT P-43/C 8/32/G IN FILE NO. F-19(12)199/M.P.
- 2) MODIFICATION PLAN PREPARED IS BASED ON THE P.T. SURVEY PLAN DT-30-4-08 (DRG. NO. E-6/08) PLACE AT P-116/C IN THE FILE NO. F-19(12)99-M.P.

PLAN APPROVED IN 253rd SCREENING COMMITTEE MEETING HELD ON 2.7.2004 VIDE ITEM NO. 93/2004 REFERENCE IN FILE NO. F-19(12)199/M.P AT PAGE NO. 32/M

SUB-DIVISION PLAN OF O.C.F POCKET AT JANTA FLATS, POCKET C-2, KONDLI GHAROLI (MAYUR VIHAR PHASE-III)


SCALE: (1:500) DATED 30.4.2004

DEALT BY CHECKED BY ZONE E

ASST. DIR-II JT. DIR. (TYA)

DIR. (TYA) COMM. (PLG.)

82

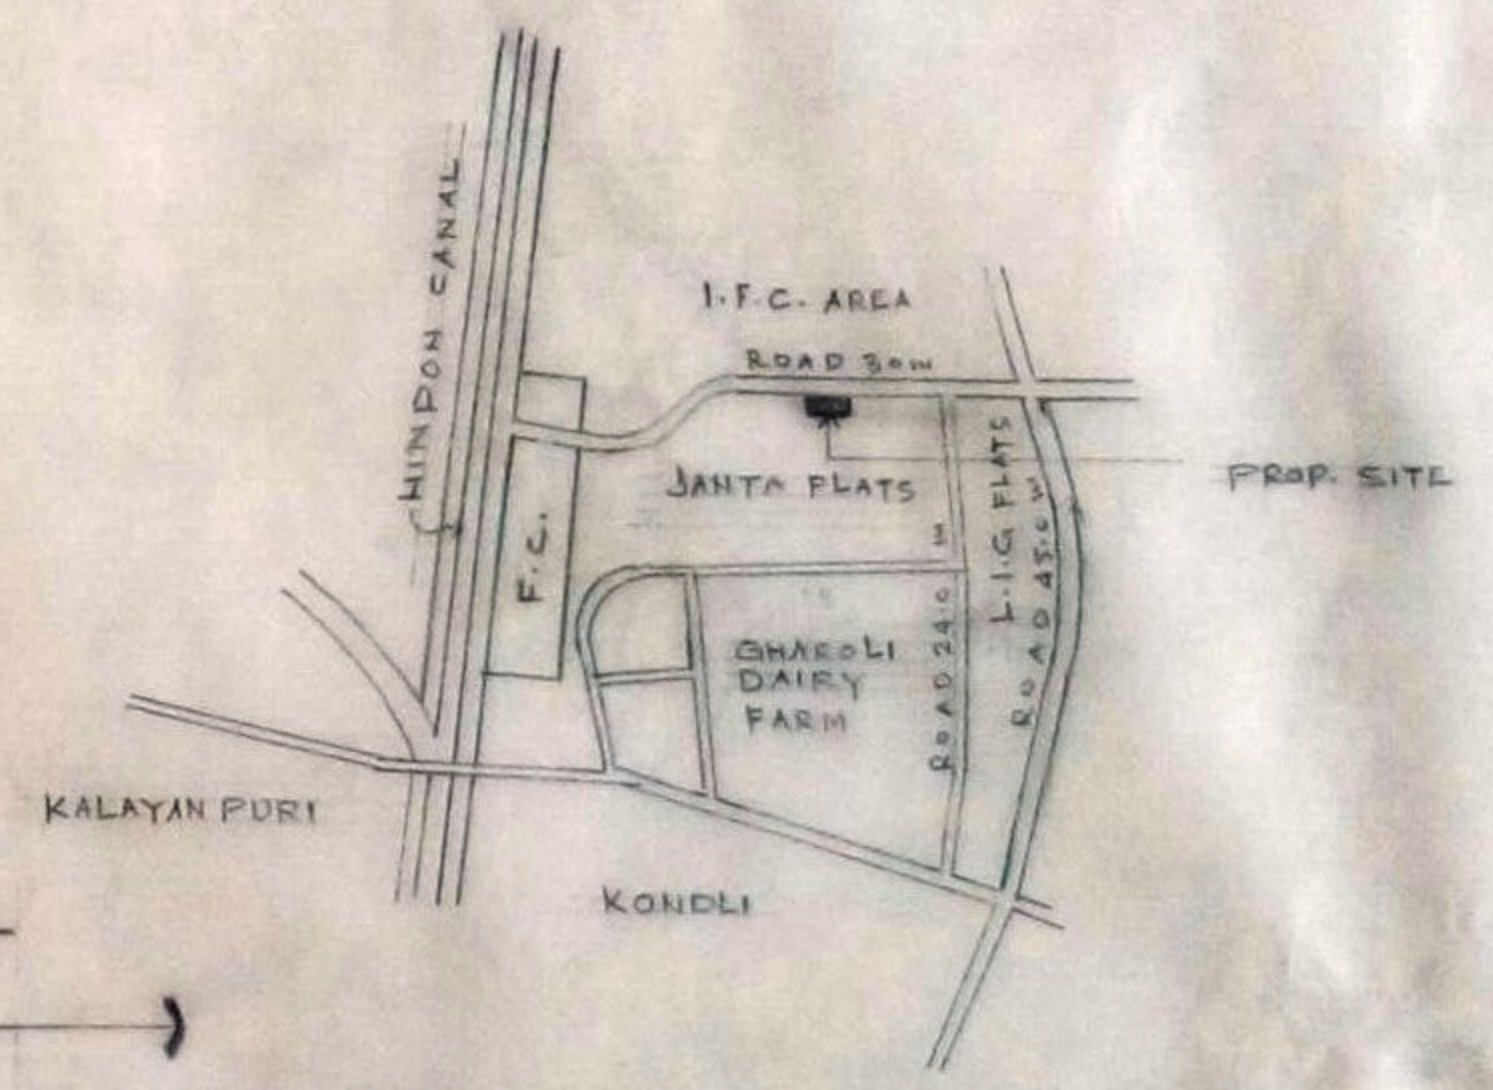


KEY PLAN

THE SCHEME WAS DISCUSSED IN THE 266TH SCREENING COMMITTEE MEETING HELD ON 25-07-2008 VIDE ITEM NO. 118/2008 IN FILE NO. F-19(12)99-M.P. AT P-48/N. THE PROPOSAL AS REFLECTED IN THE AGENDA HAS BEEN APPROVED.

mehta 12/9/08
DIRECTOR (PLG.) TYA
gk
ASST. DIR. (PLG.) TYA
h
PLG. ASST. TYA

SITE FOR I. F. C.

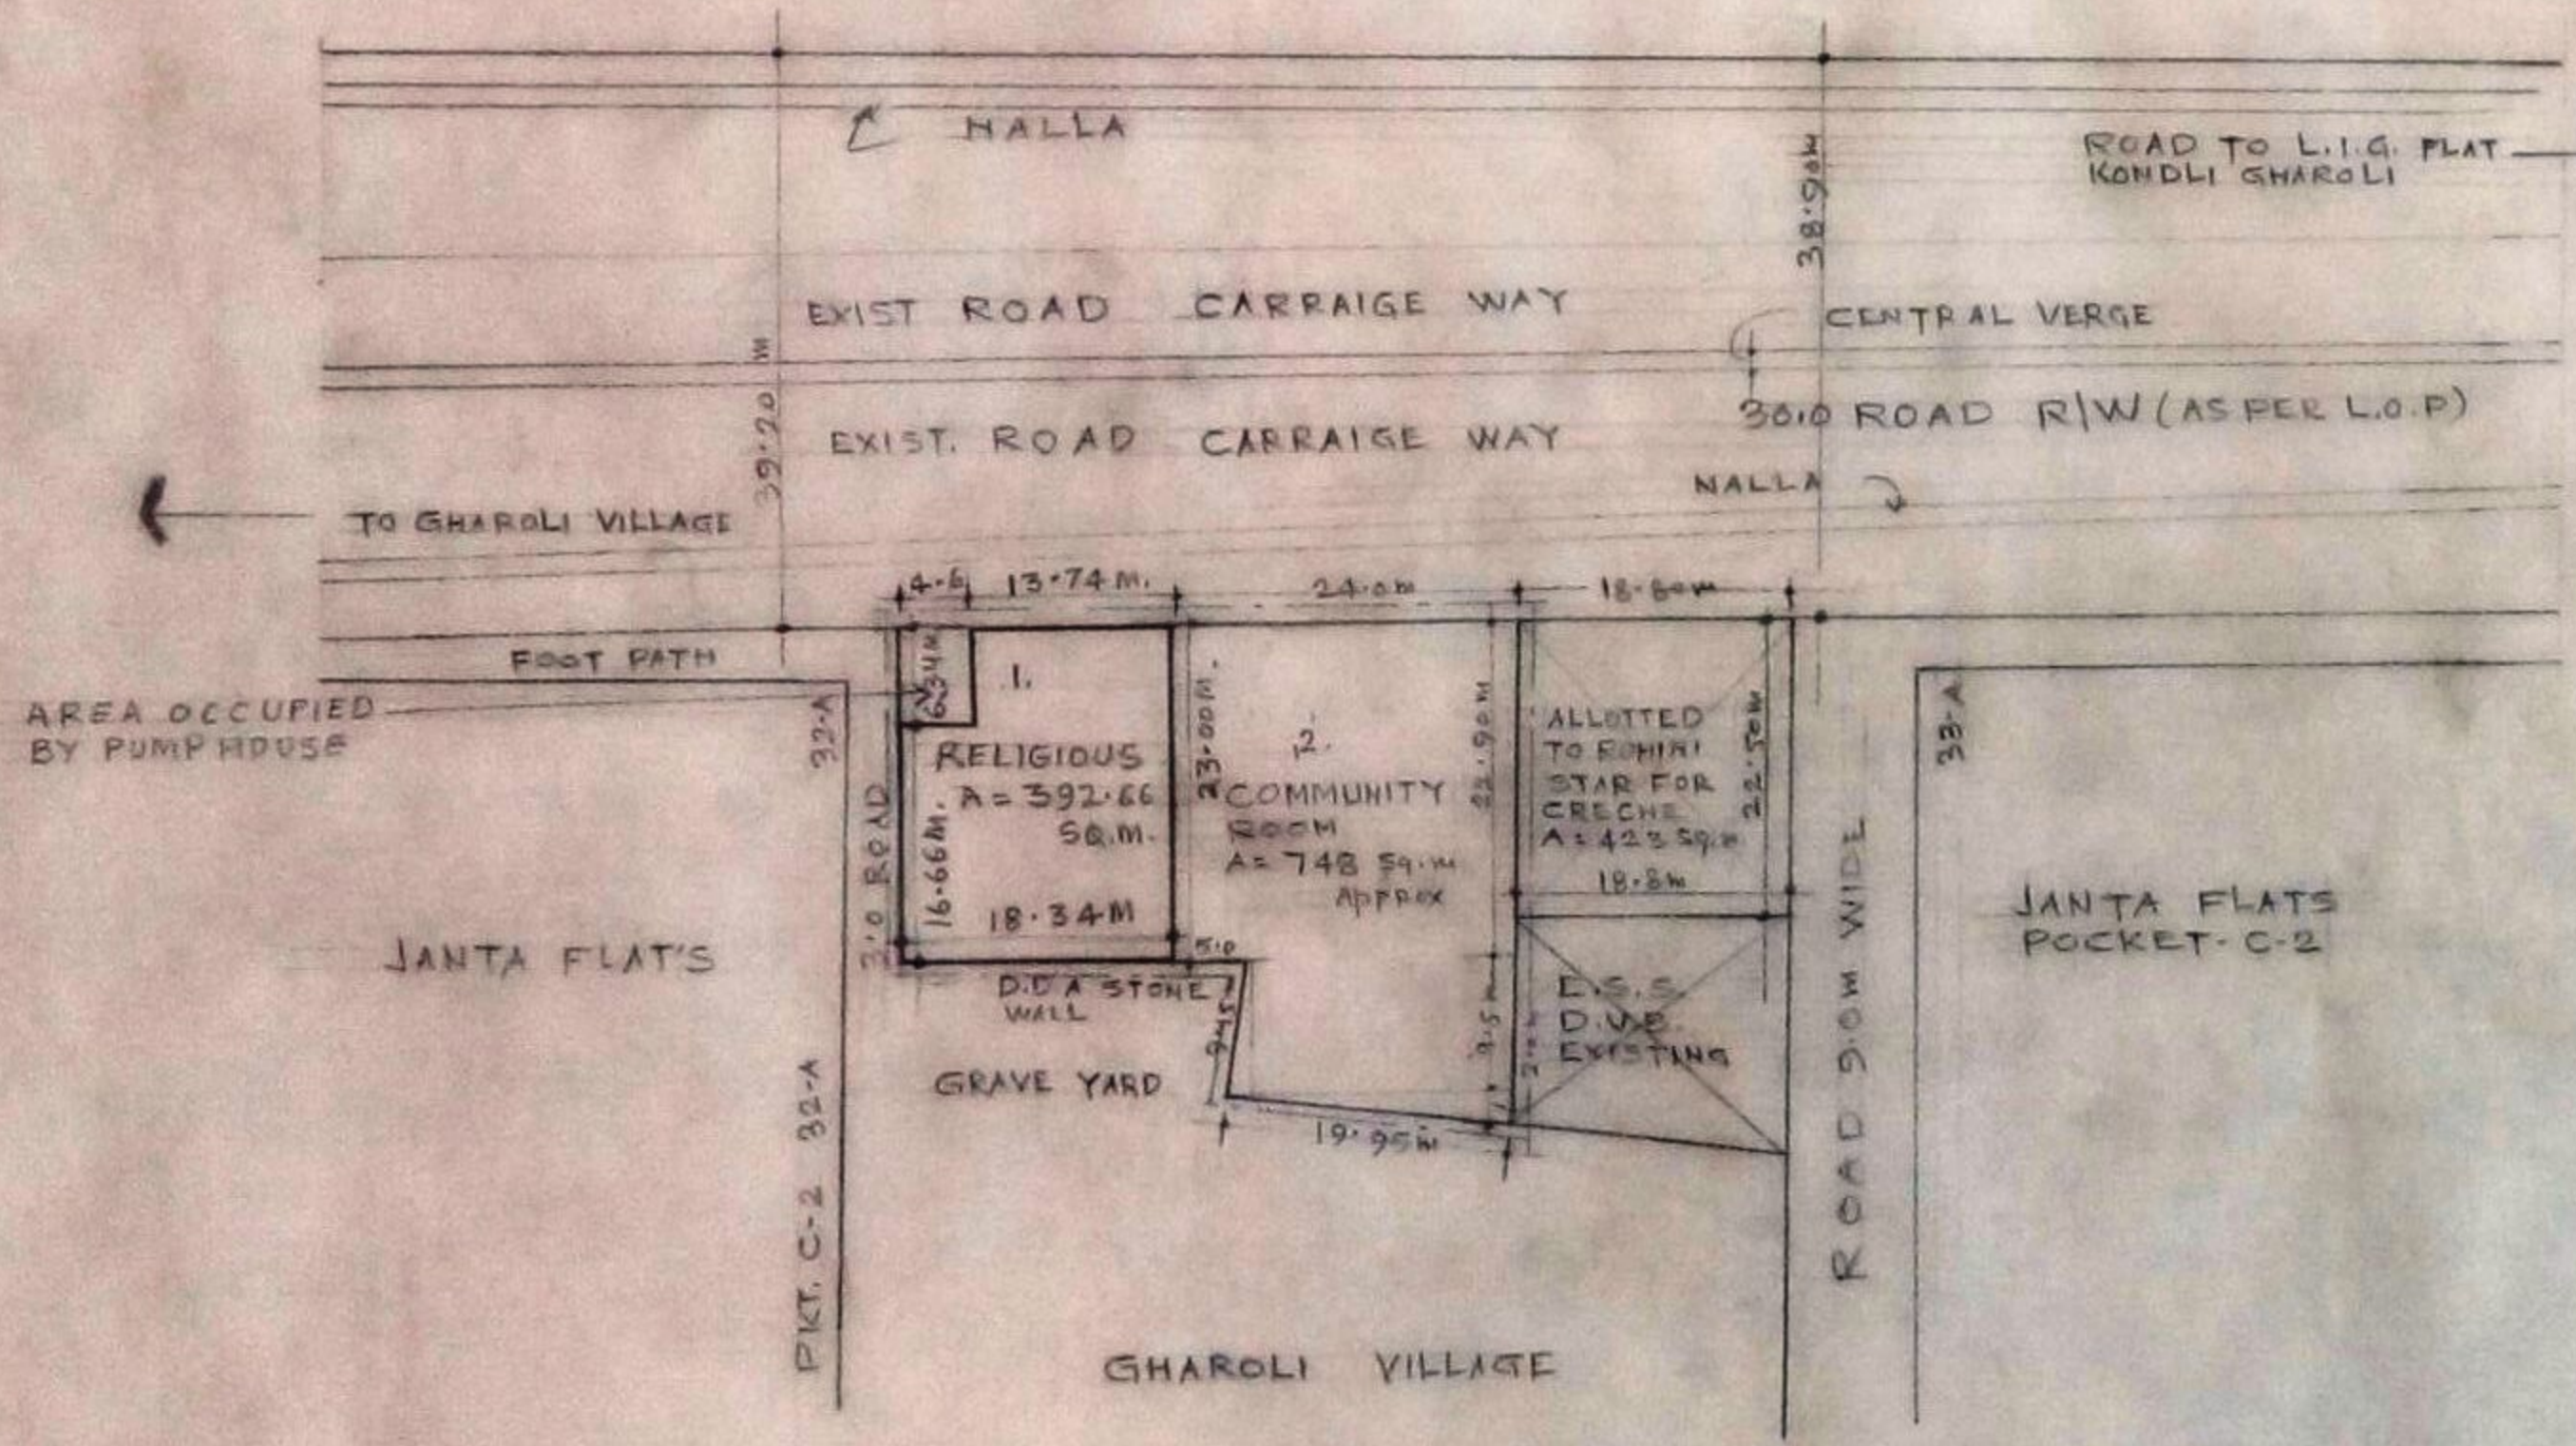

JANTA FLAT'S

JANTA FLATS POCKET-C-2

GHAROLI VILLAGE